

1 Level 0
1 : 100

2 East
1 : 100




Project Name: ANT MAN
HOUSE DESIGN

PLAN AND EAST ELEVATION


Date 28-04-2025
Drawn by HAFSA MINHAJ

A01

Scale 1 : 100

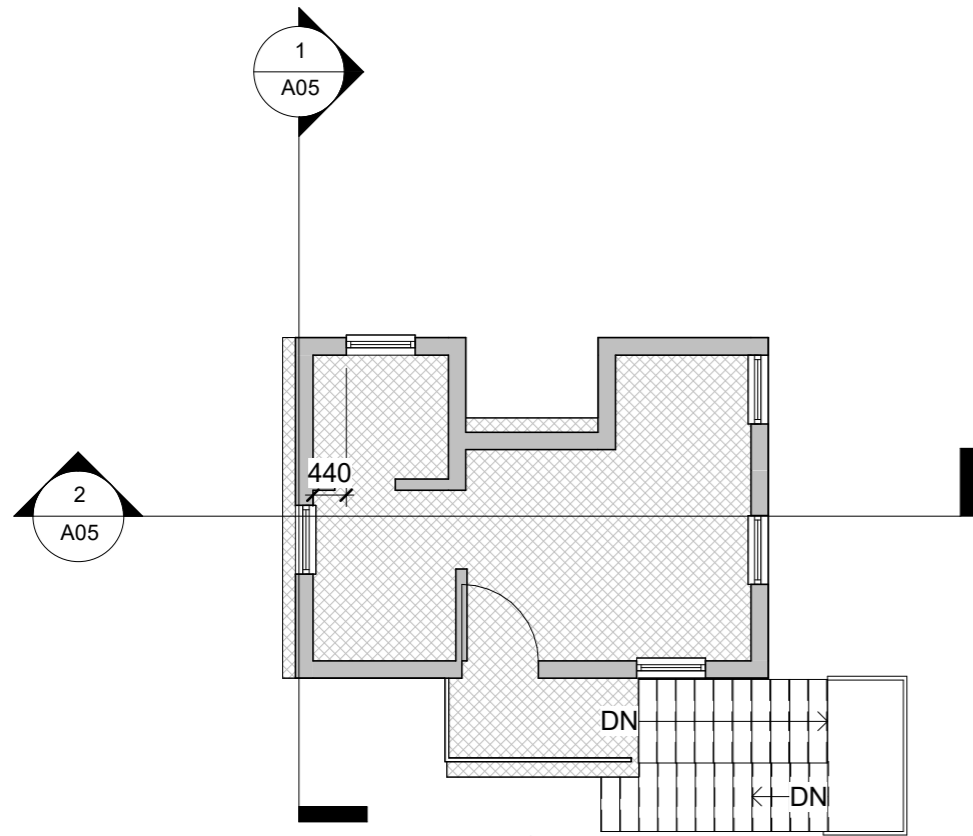

1 Level 2
1 : 100

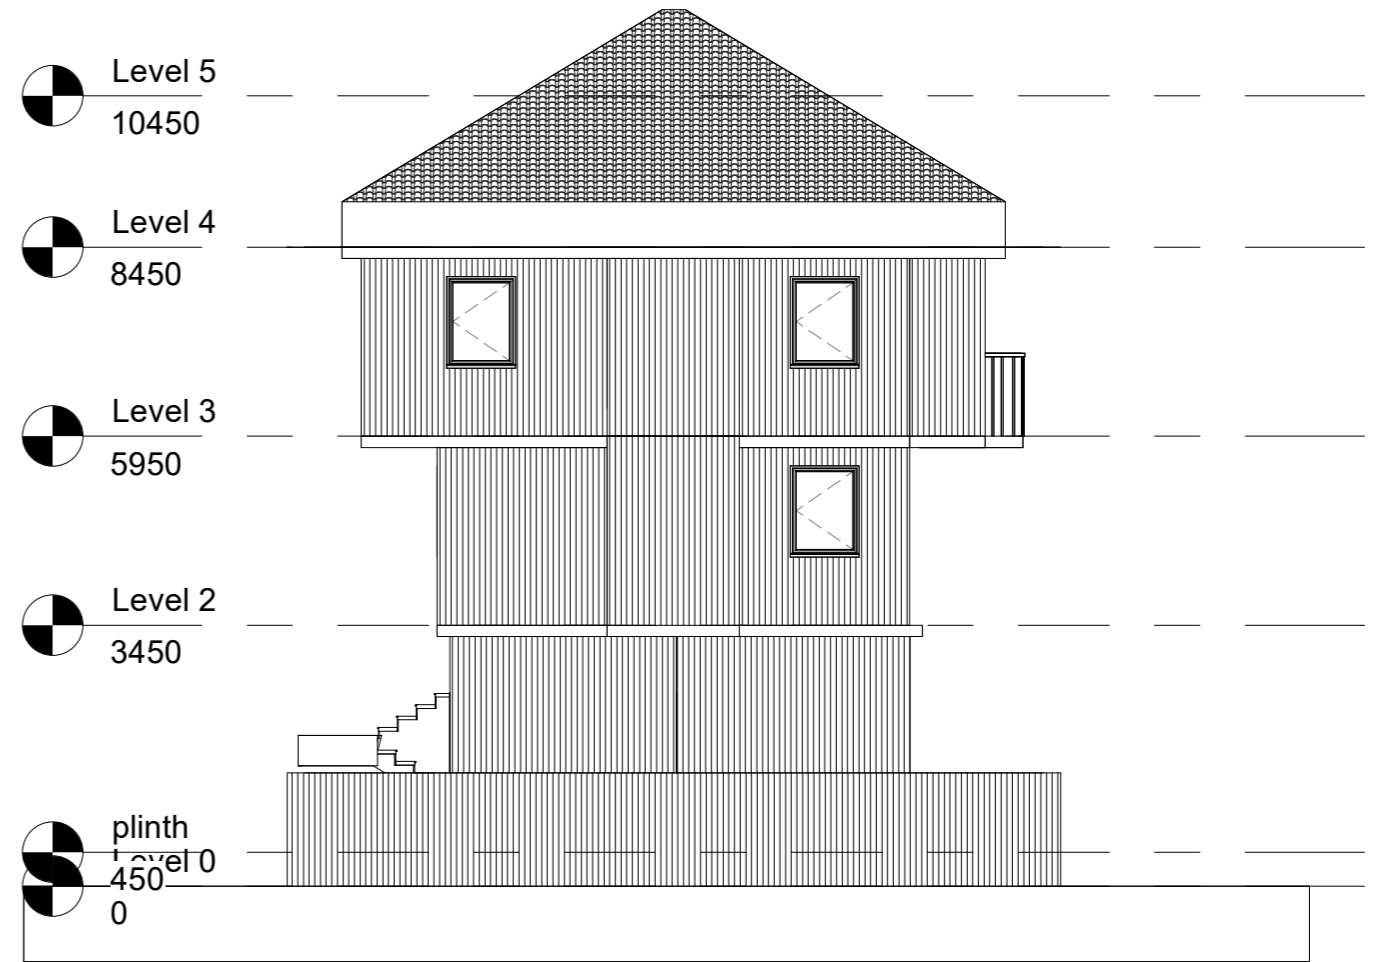

2 North
1 : 100




Project Name: ANT MAN
HOUSE DESIGN

PLAN AND NORTH ELEVATION


Date 28-04-2025
Drawn by HAFSA MINHAJ

A02

Scale 1 : 100

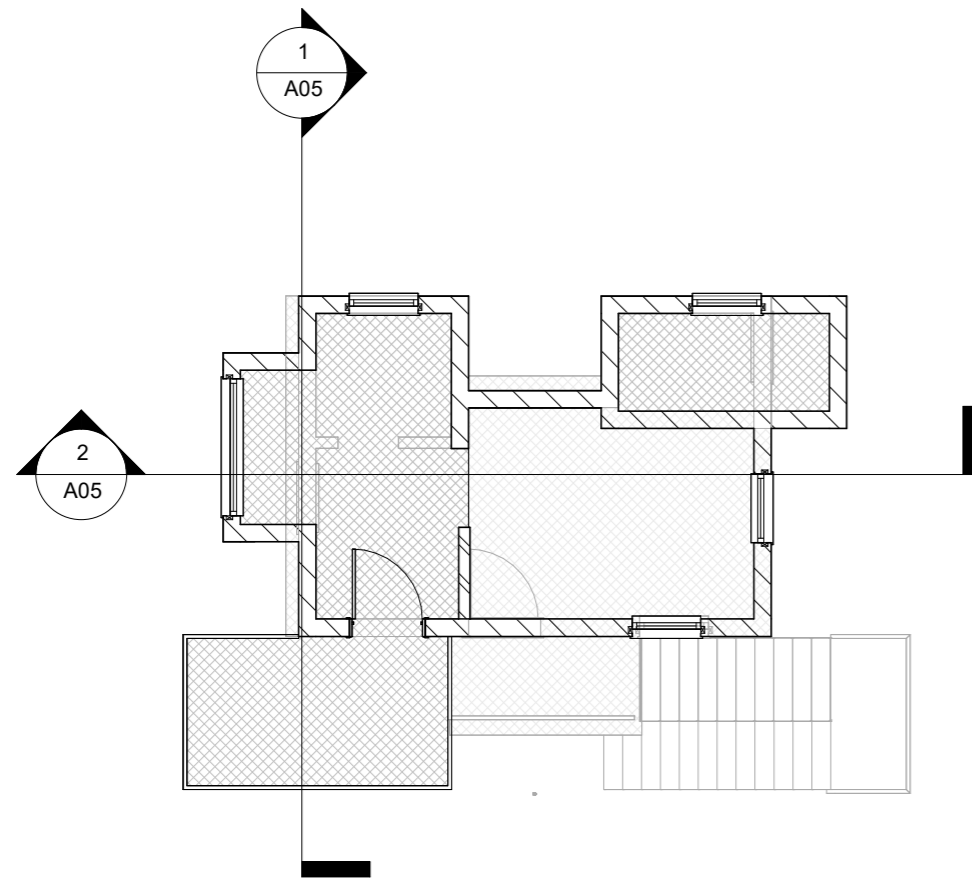

1 Level 3
1 : 100

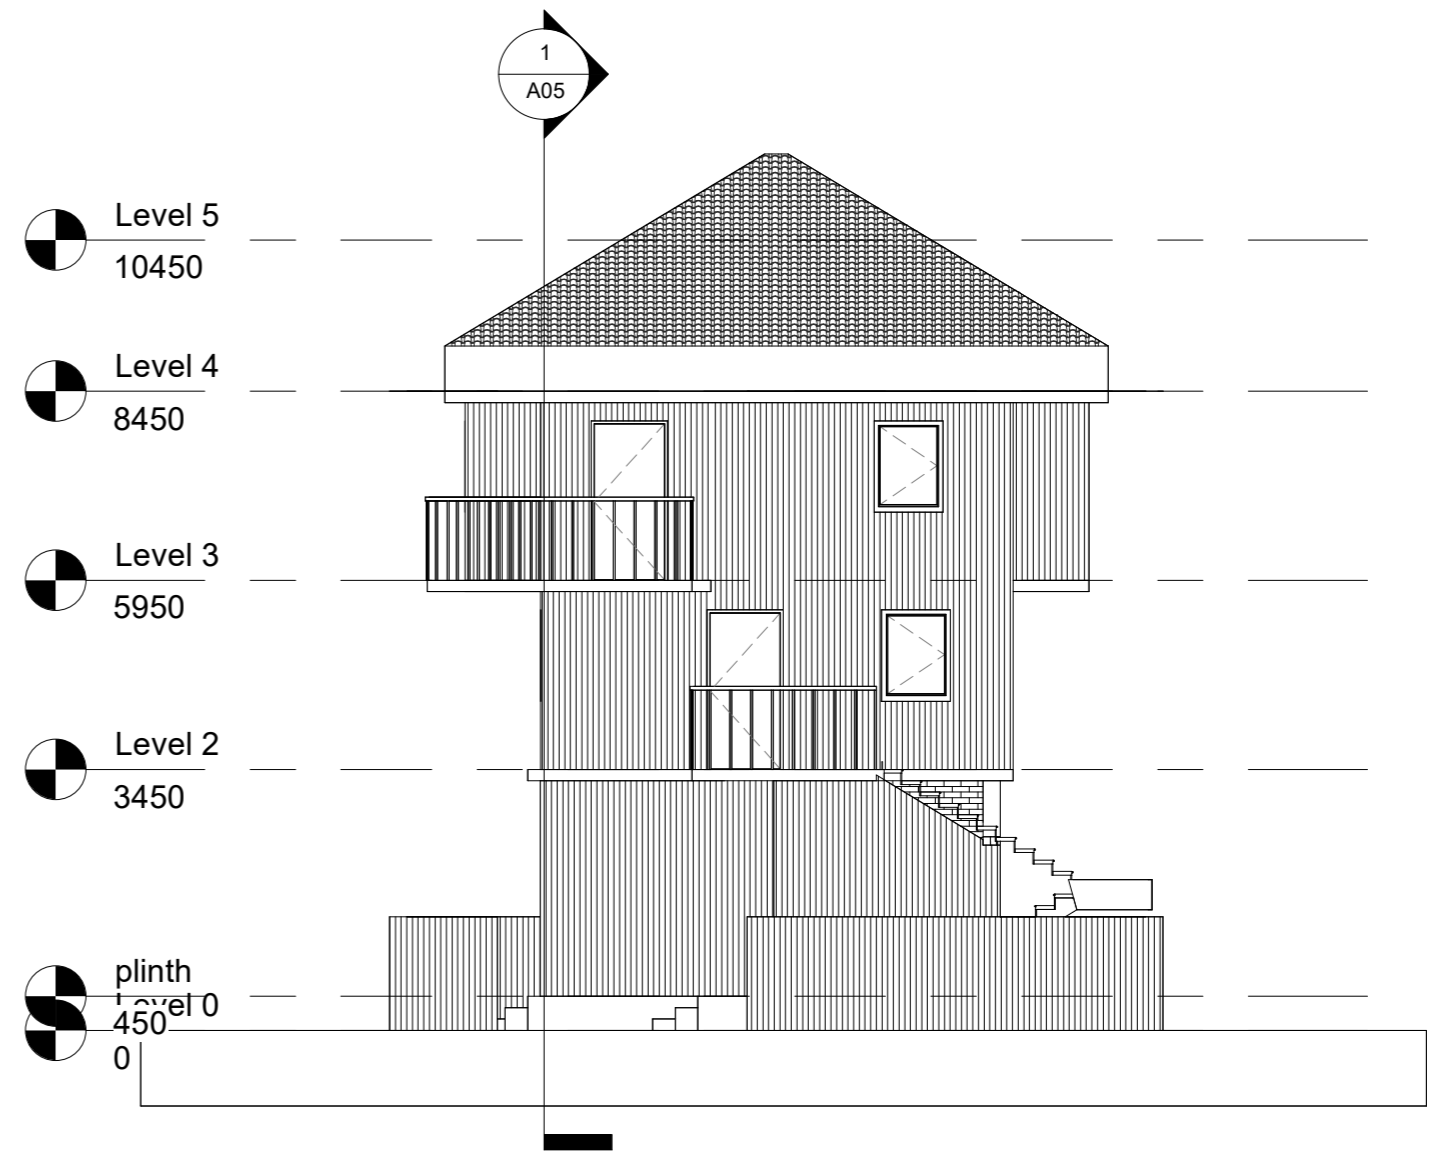

2 South
1 : 100




Project Name: ANT MAN
HOUSE DESIGN

PLAN AND SOUTH ELEVATION


Date 28-04-2025
Drawn by HAFSA MINHAJ

A03

Scale 1 : 100

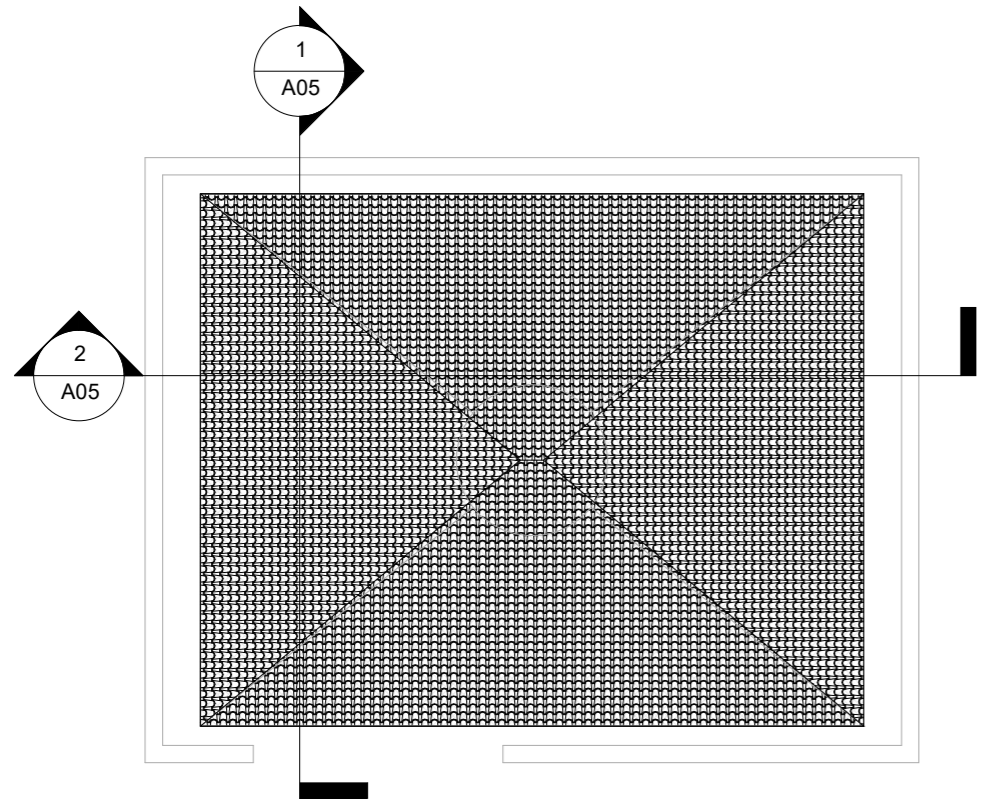

1 Level 5
1 : 100

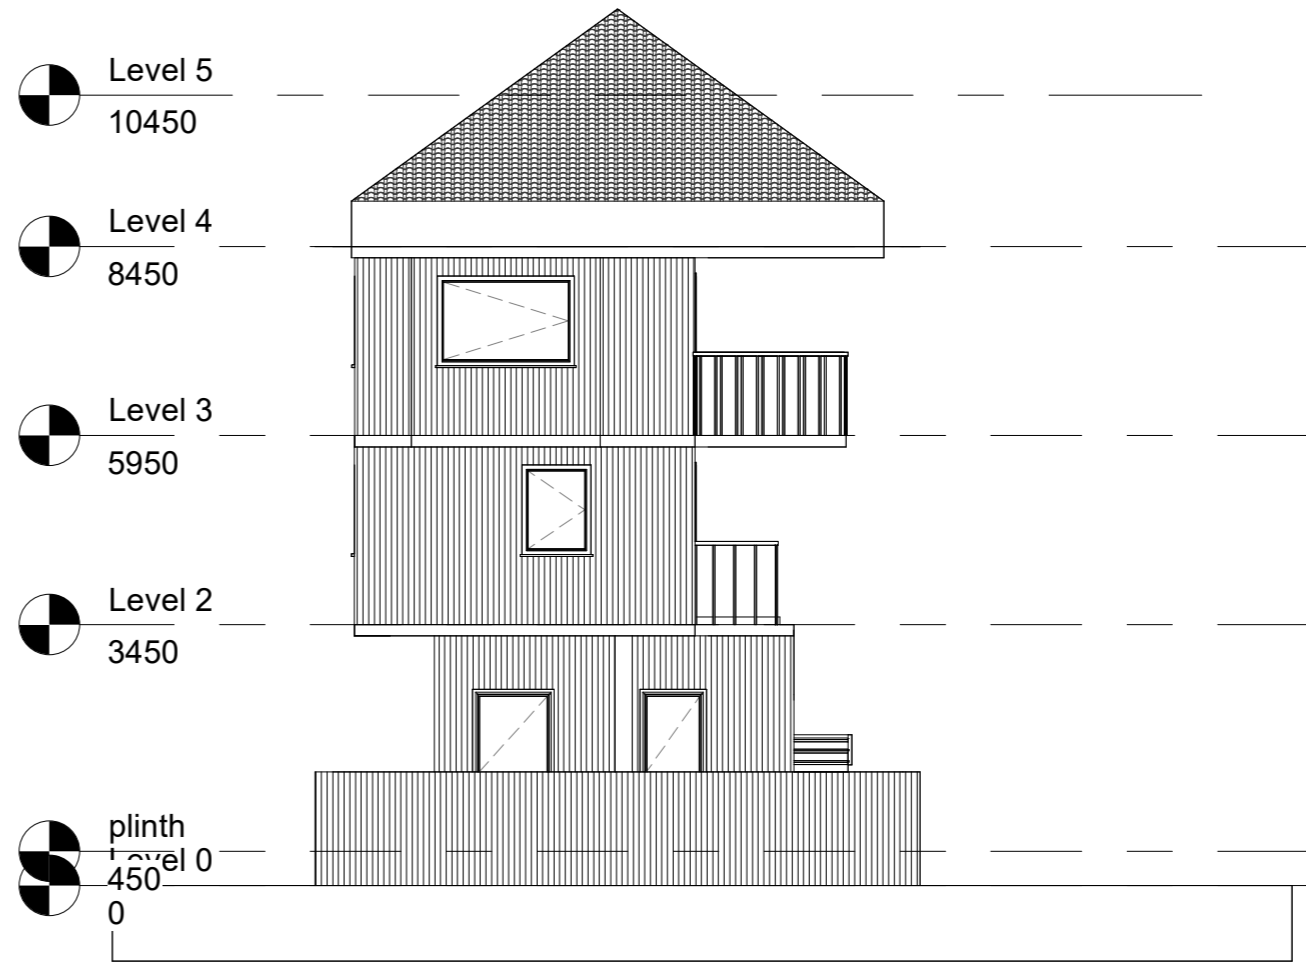

2 West
1 : 100




Project Name: ANT MAN
HOUSE DESIGN

PLAN AND WEST ELEVATION


Date 28-04-2025
Drawn by HAFSA MINHAJ

A04

Scale 1 : 100

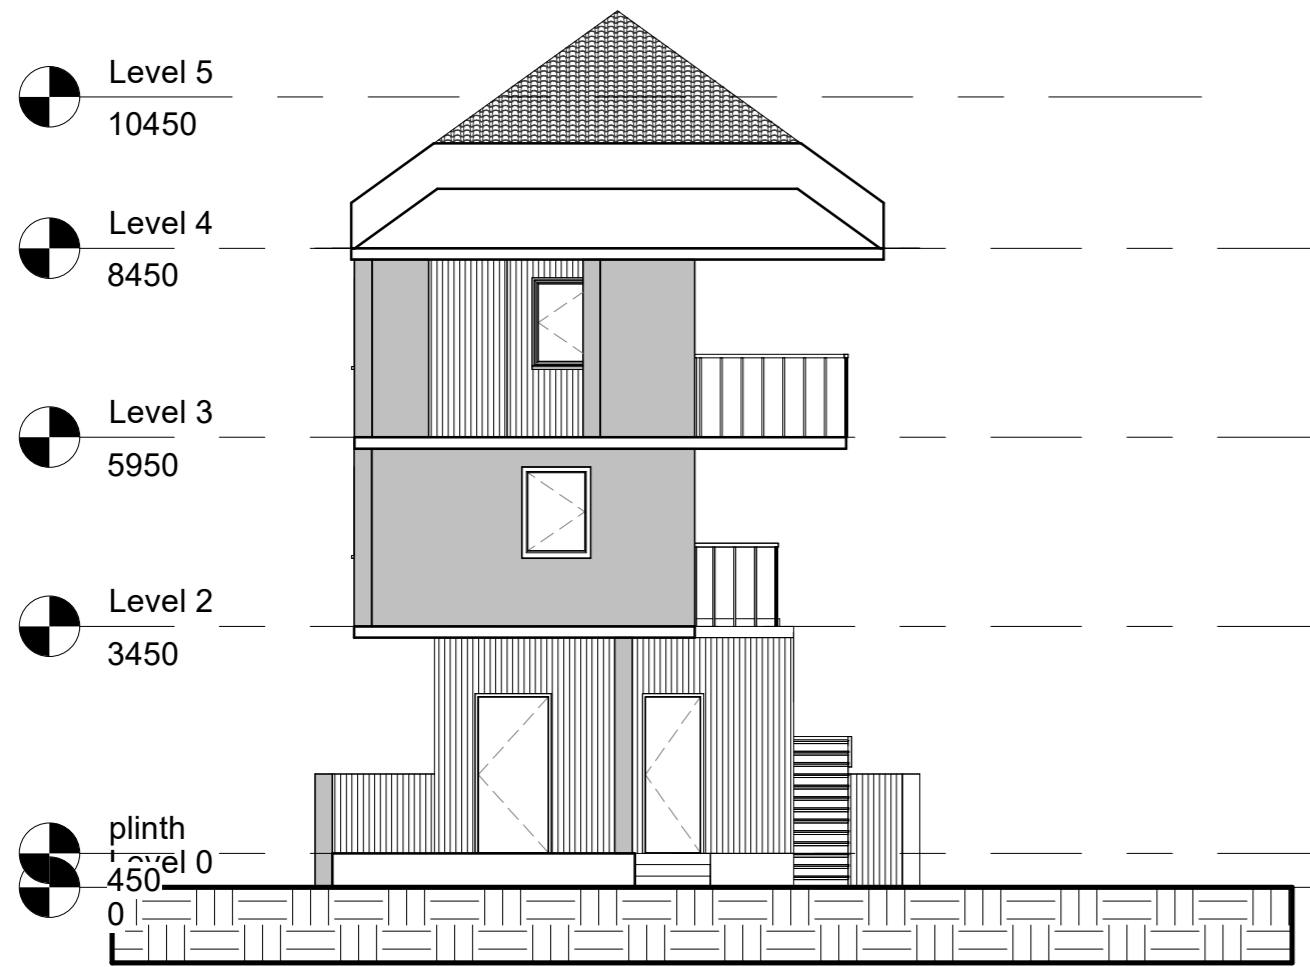

1 Section 1
1 : 100

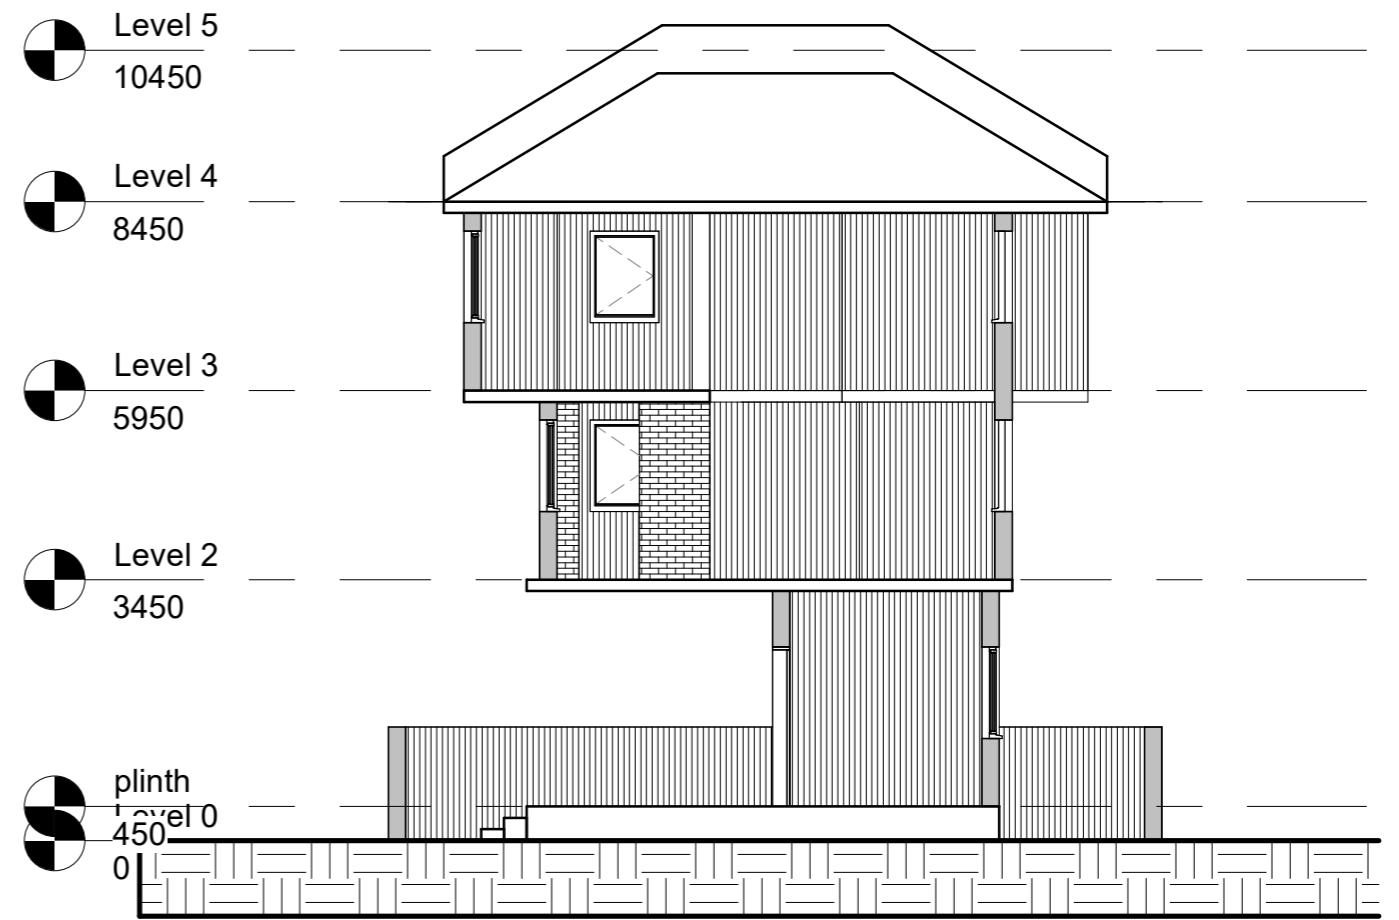

2 Section 2
1 : 100



Project Name: ANT MAN
HOUSE DESIGN

SECTIONS

Date 28-04-2025
Drawn by HAFSA MINHAJ

A05

Scale 1 : 100



1 view 1



2 view 2



Project Name: ANT MAN
HOUSE DESIGN

IEWS

Date 28-04-2025
Drawn by HAFSA MINHAJ

A06

Scale



1 view 3



2 view 4



Project Name: ANT MAN
HOUSE DESIGN

VIEWS

Date 28-04-2025
Drawn by HAFSA MINHAJ

A07

Scale