

1 Level 0
1 : 100




30*22 RESIDENTIAL APARTMENT

PARKING PLAN

Date	12/05/25	A01
Drawn by	HAFSA MINHAJ	
Scale		1 : 100

11-05-2025 02:06:10

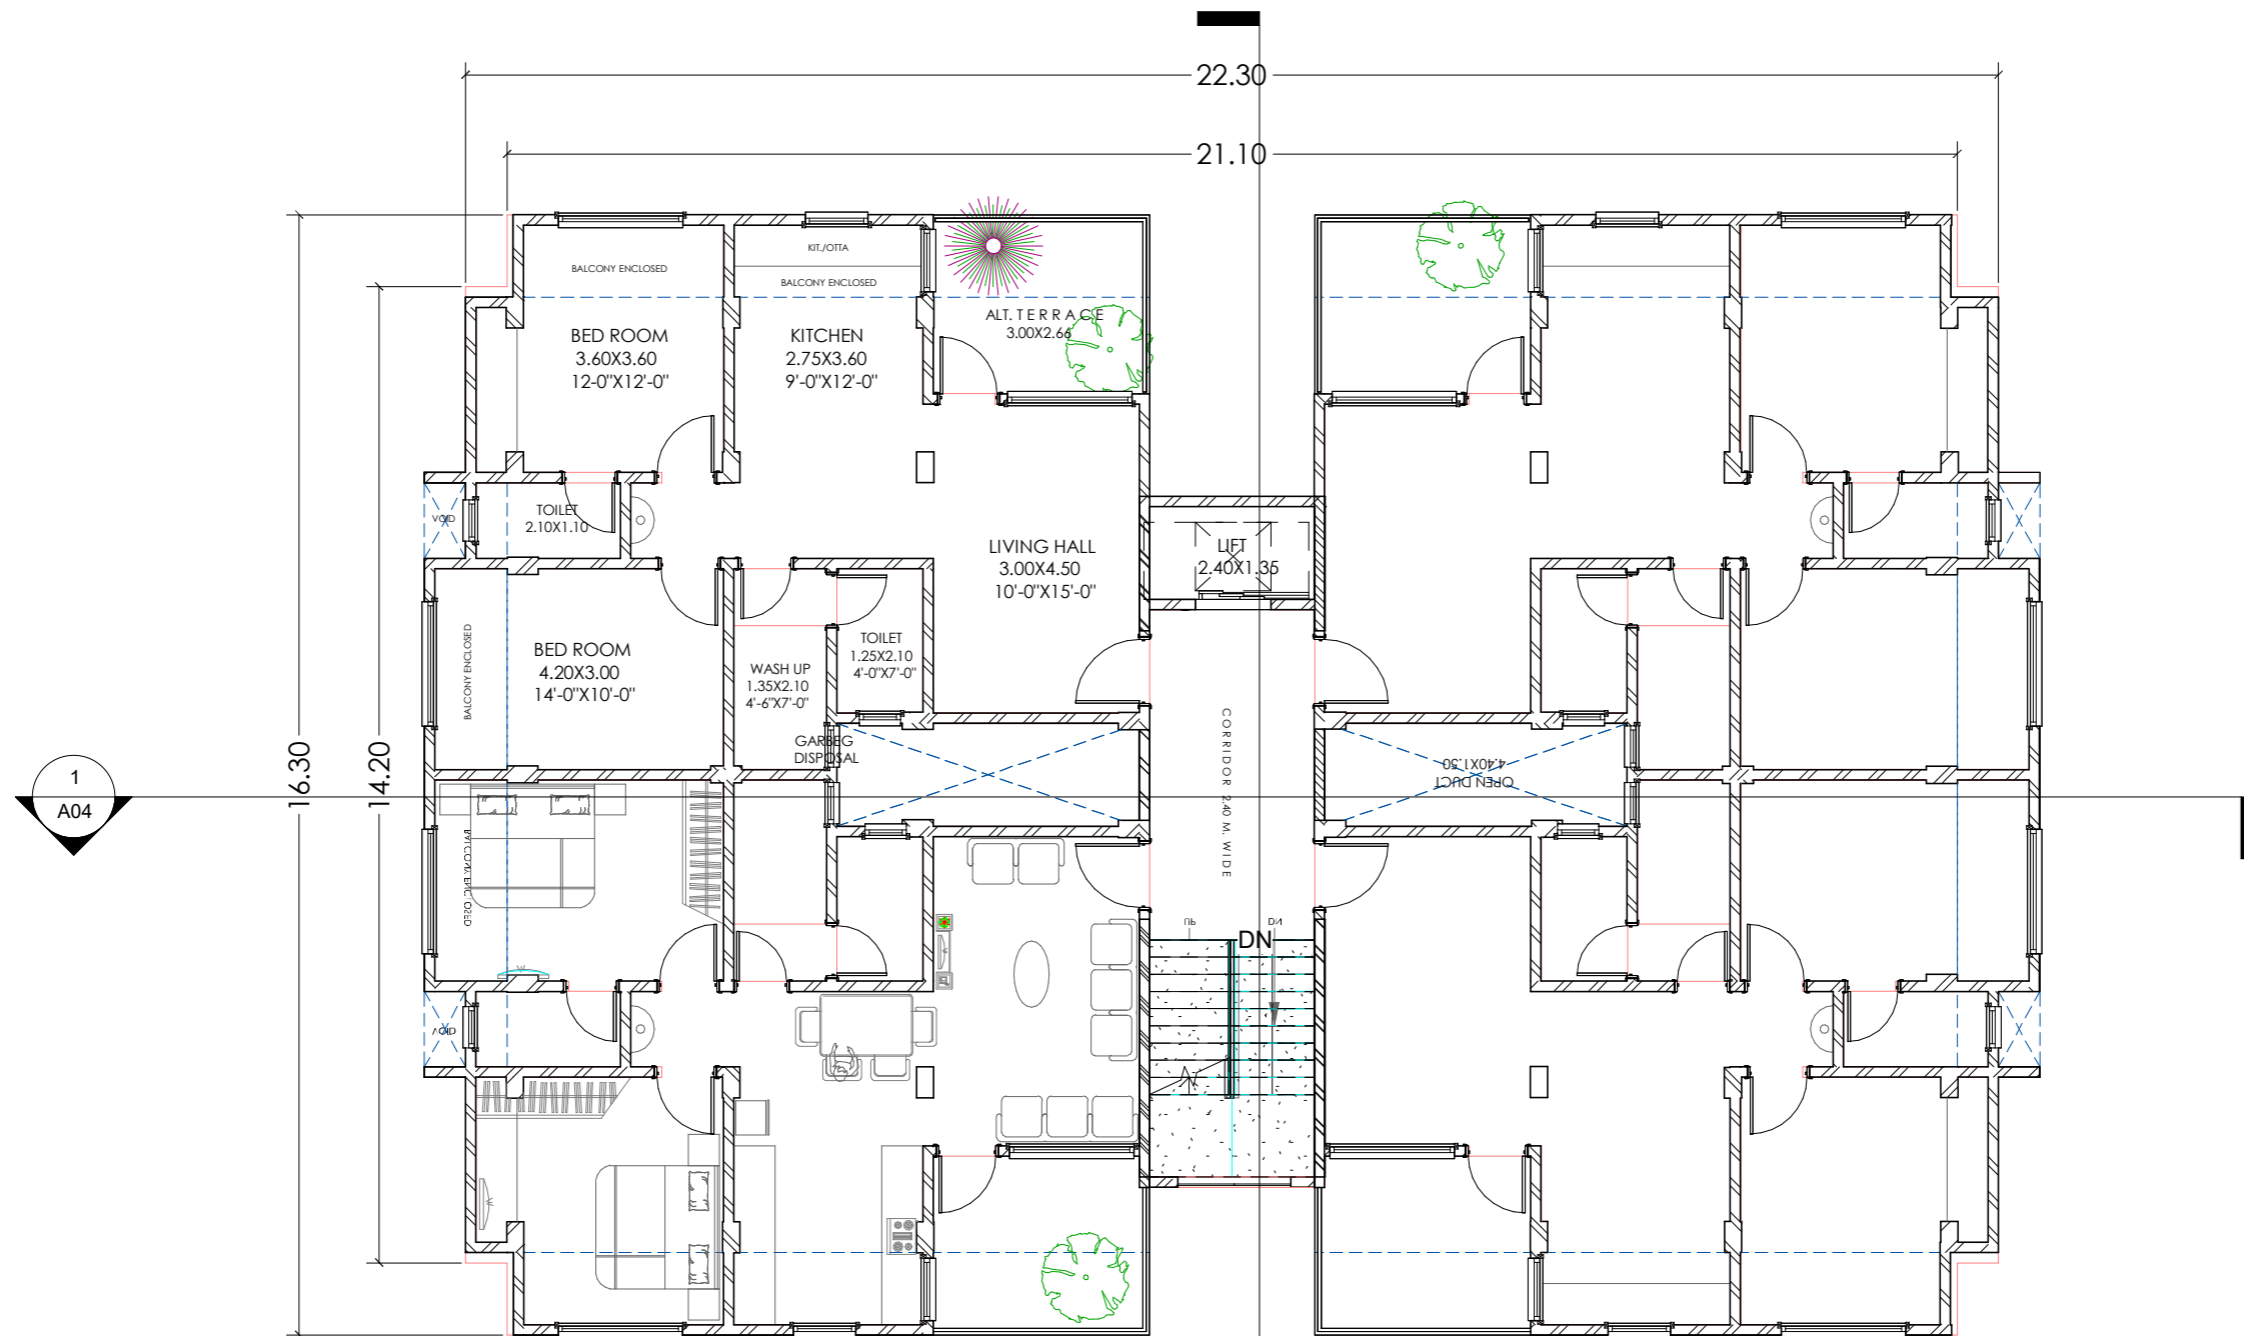

TYPICAL STILT FL.,STILT FIRST,STILT SECOND & STILT THIRD FLOOR PLAN

S/B/UP AREA OF EACH FLAT
85.24 Sq.M.
15.00 SQ.M. PARKING

B/UP AREA OF EACH FLAT = 58.39 Sq.M.
TOTAL B/UP OF EACH FLOOR = 233.56 SQ.M.


1 Level 1
1 : 100



30*22 RESIDENTIAL APARTMENT

Typical 1st, 2nd and 3rd floor plan

Date	12/05/25	A02
Drawn by	HAFSA MINHAJ	
Scale		1 : 100

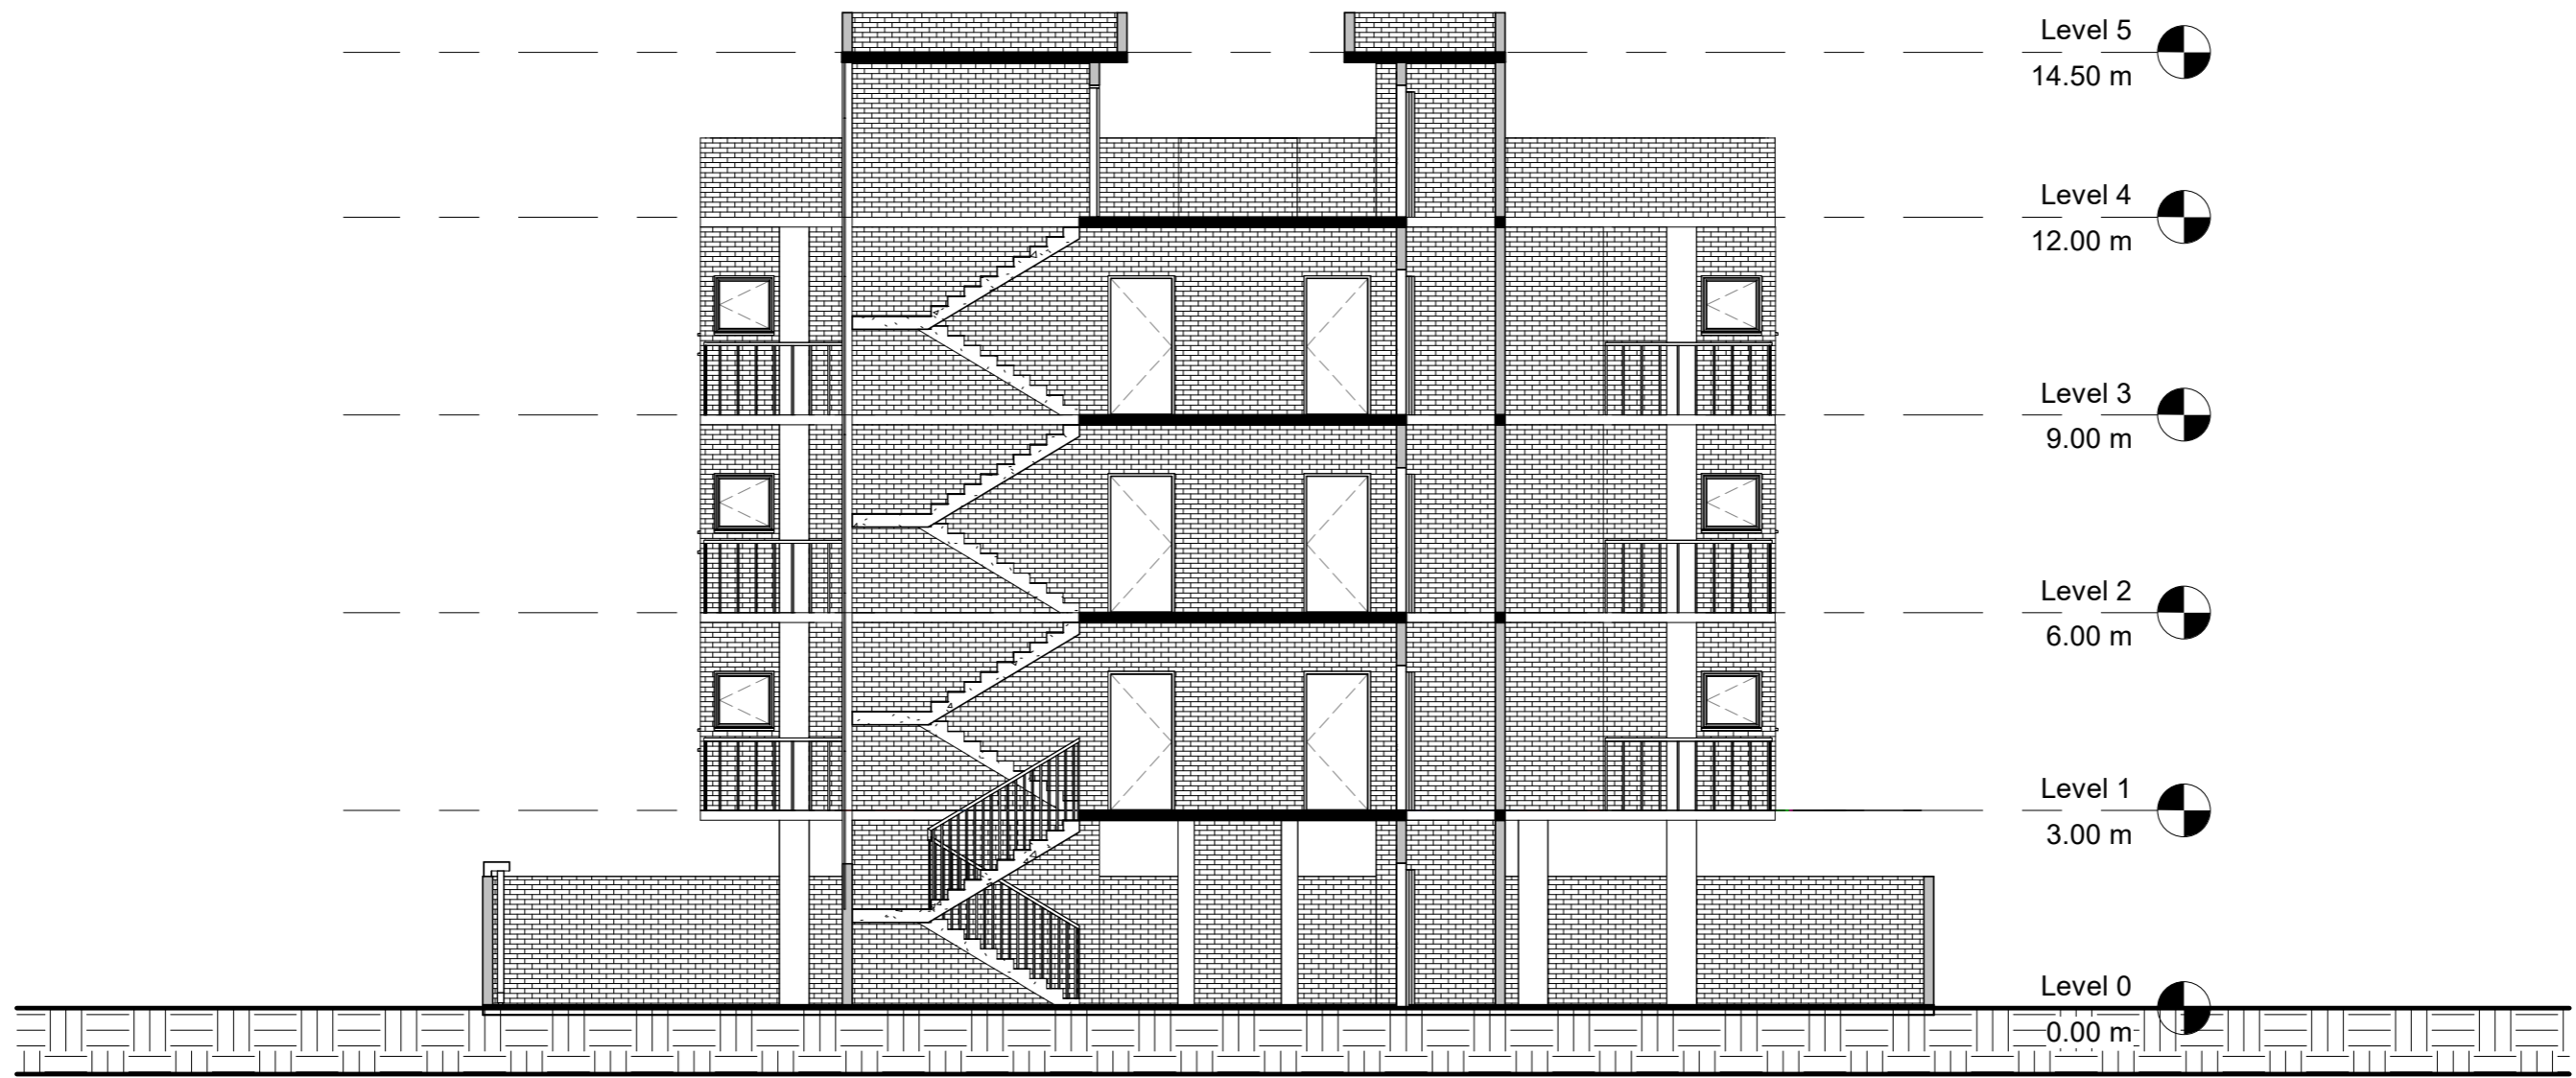

1 Section 1
1 : 100




30*22 RESIDENTIAL APARTMENT

Section 1

Date	12/05/25	A03
Drawn by	HAFSA MINHAJ	
Scale		1 : 100

11-05-2025 02:06:12

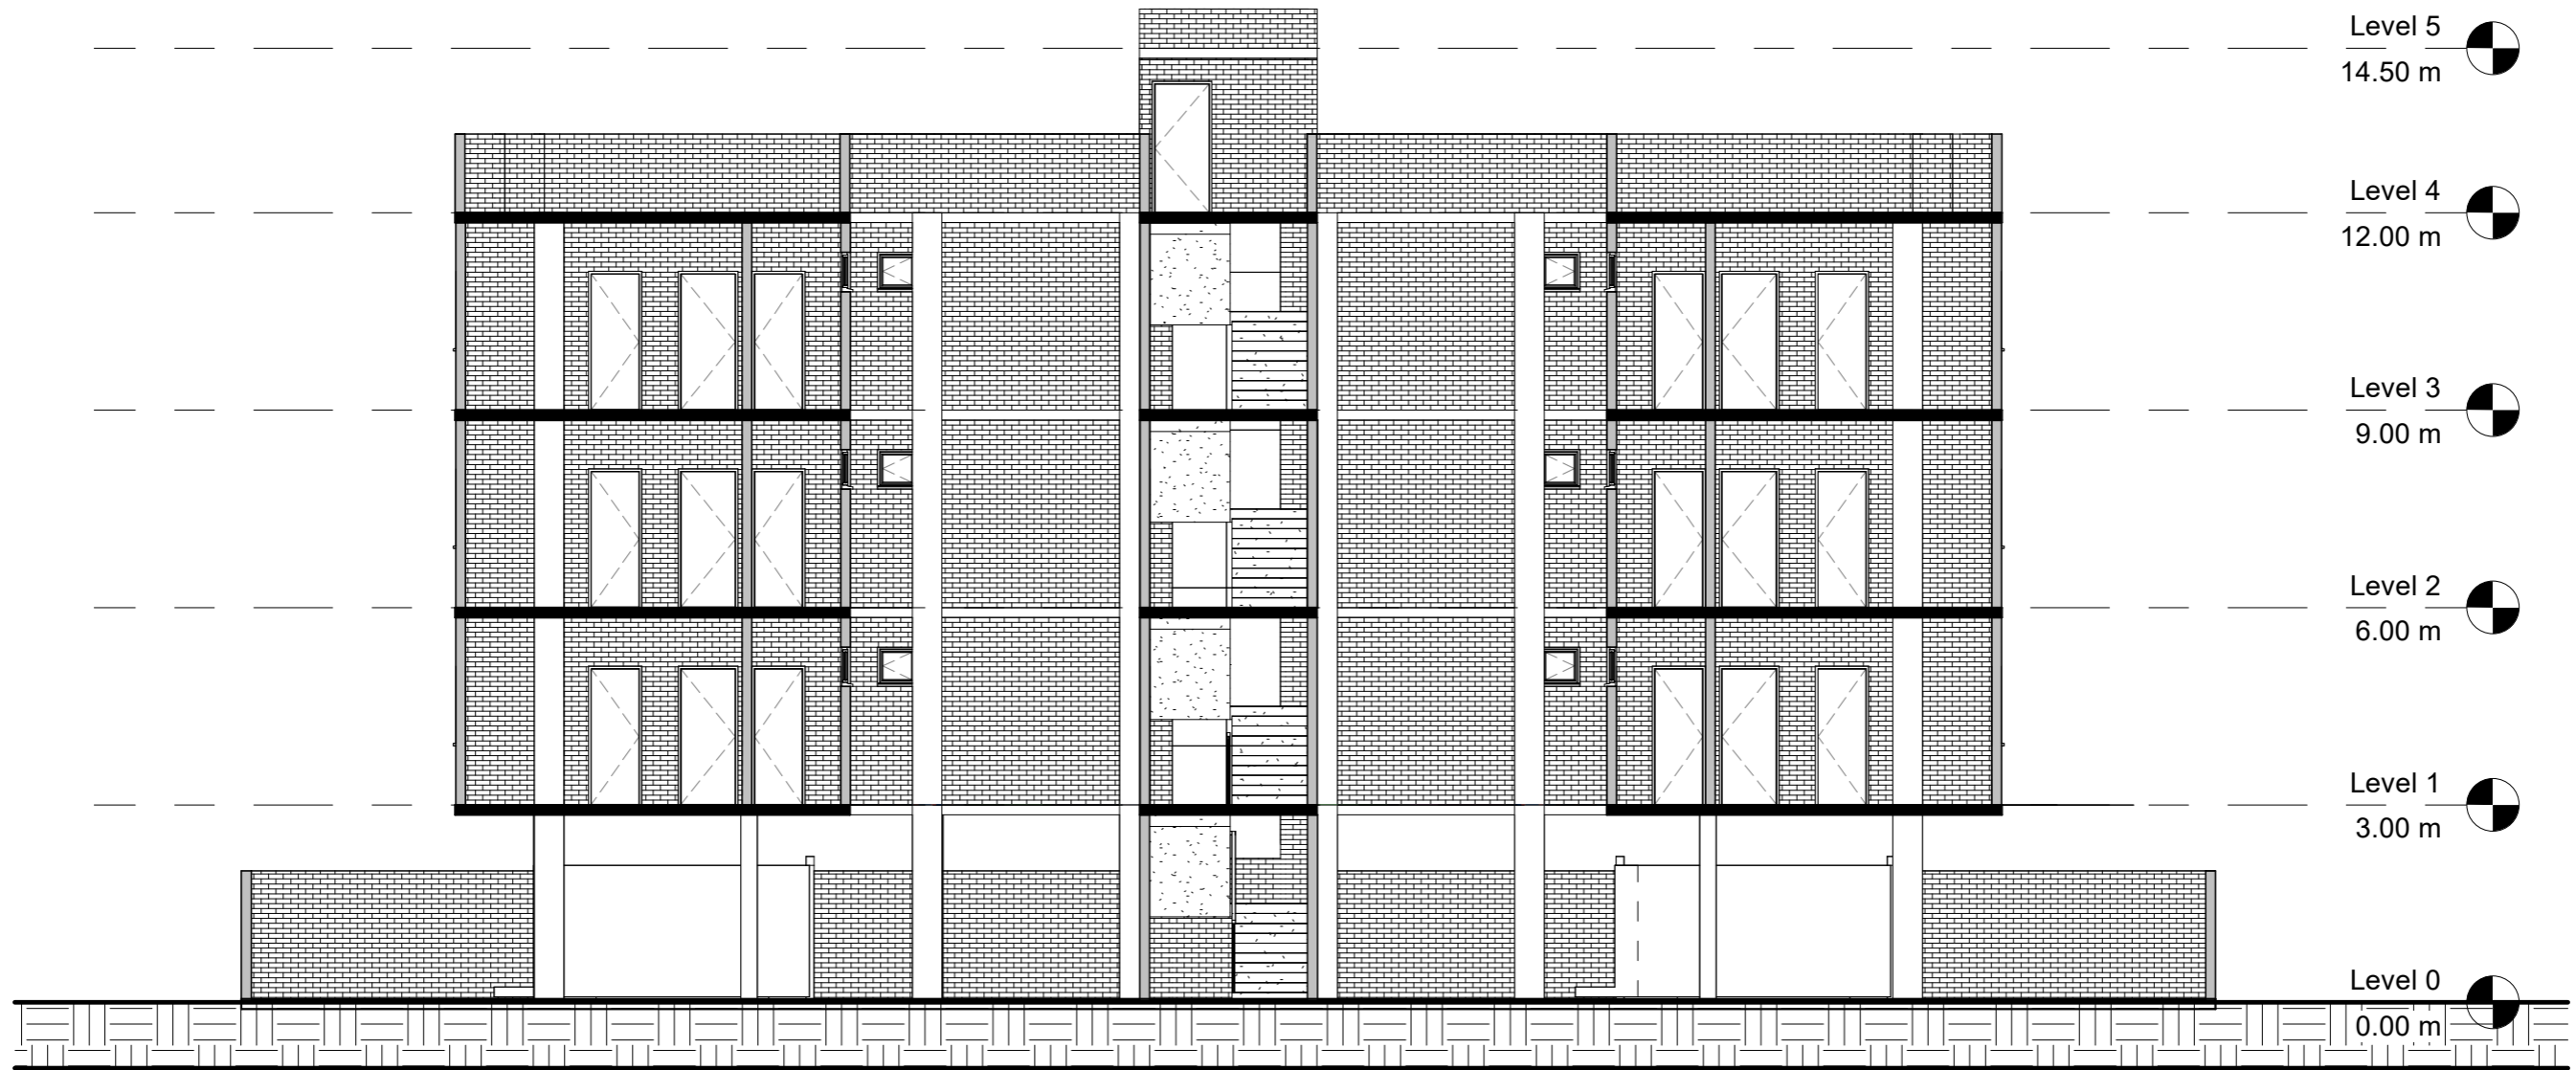

1 Section 2
1 : 100




30*22 RESIDENTIAL APARTMENT

Section 2

Date	12/05/25	A04
Drawn by	HAFSA MINHAJ	
Scale		1 : 100

11-05-2025 02:06:14

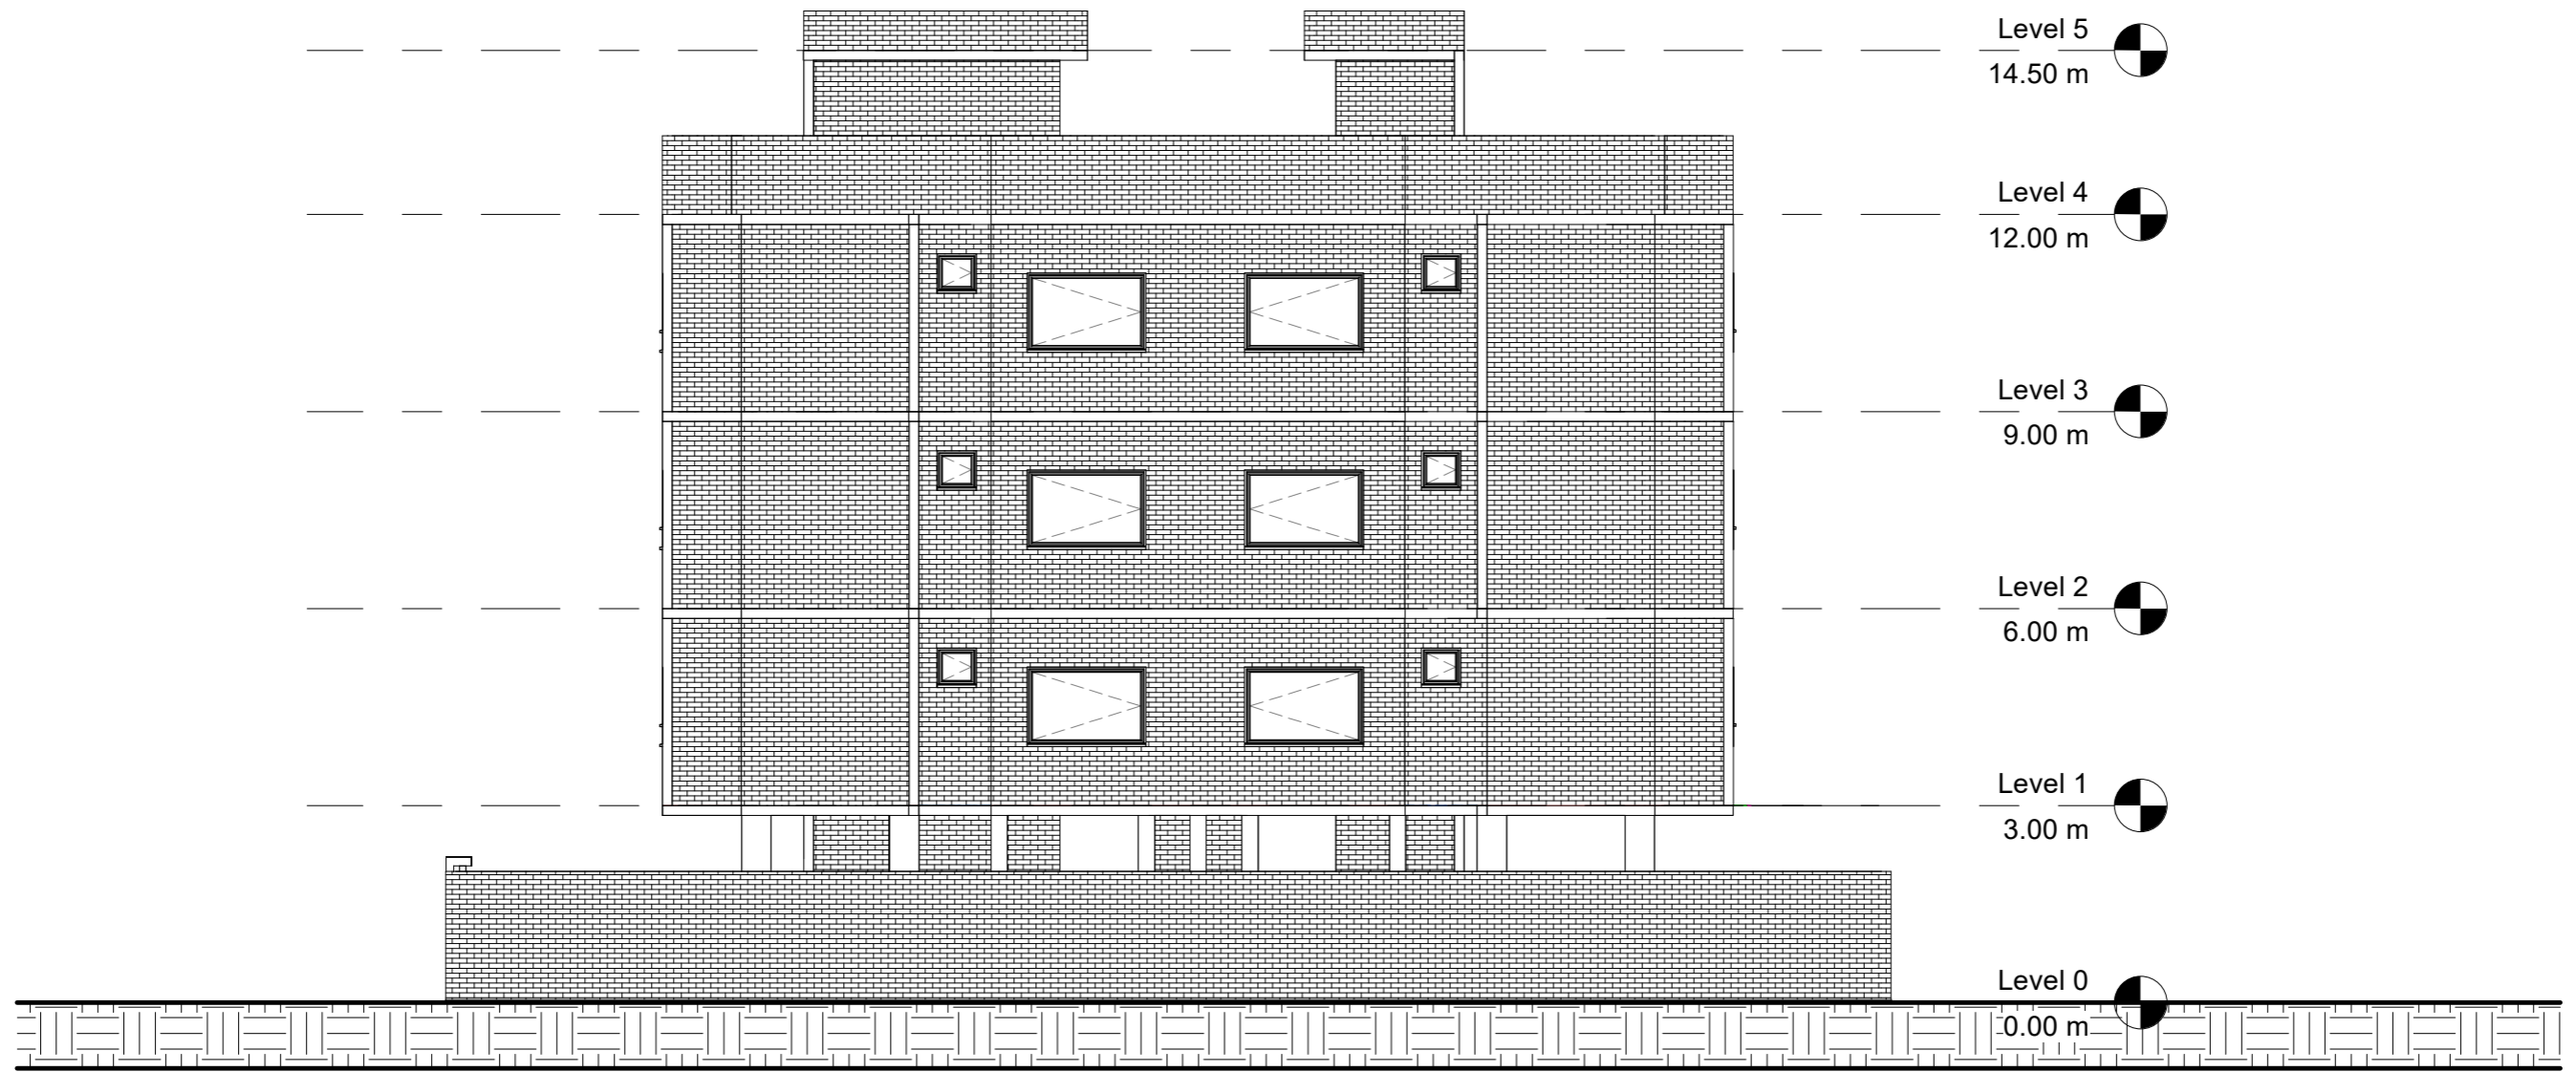

1 East
1 : 100




30*22 RESIDENTIAL APARTMENT

East elevation

Date	12/05/25	A05
Drawn by	HAFSA MINHAJ	
Scale		1 : 100

11-05-2025 02:06:15

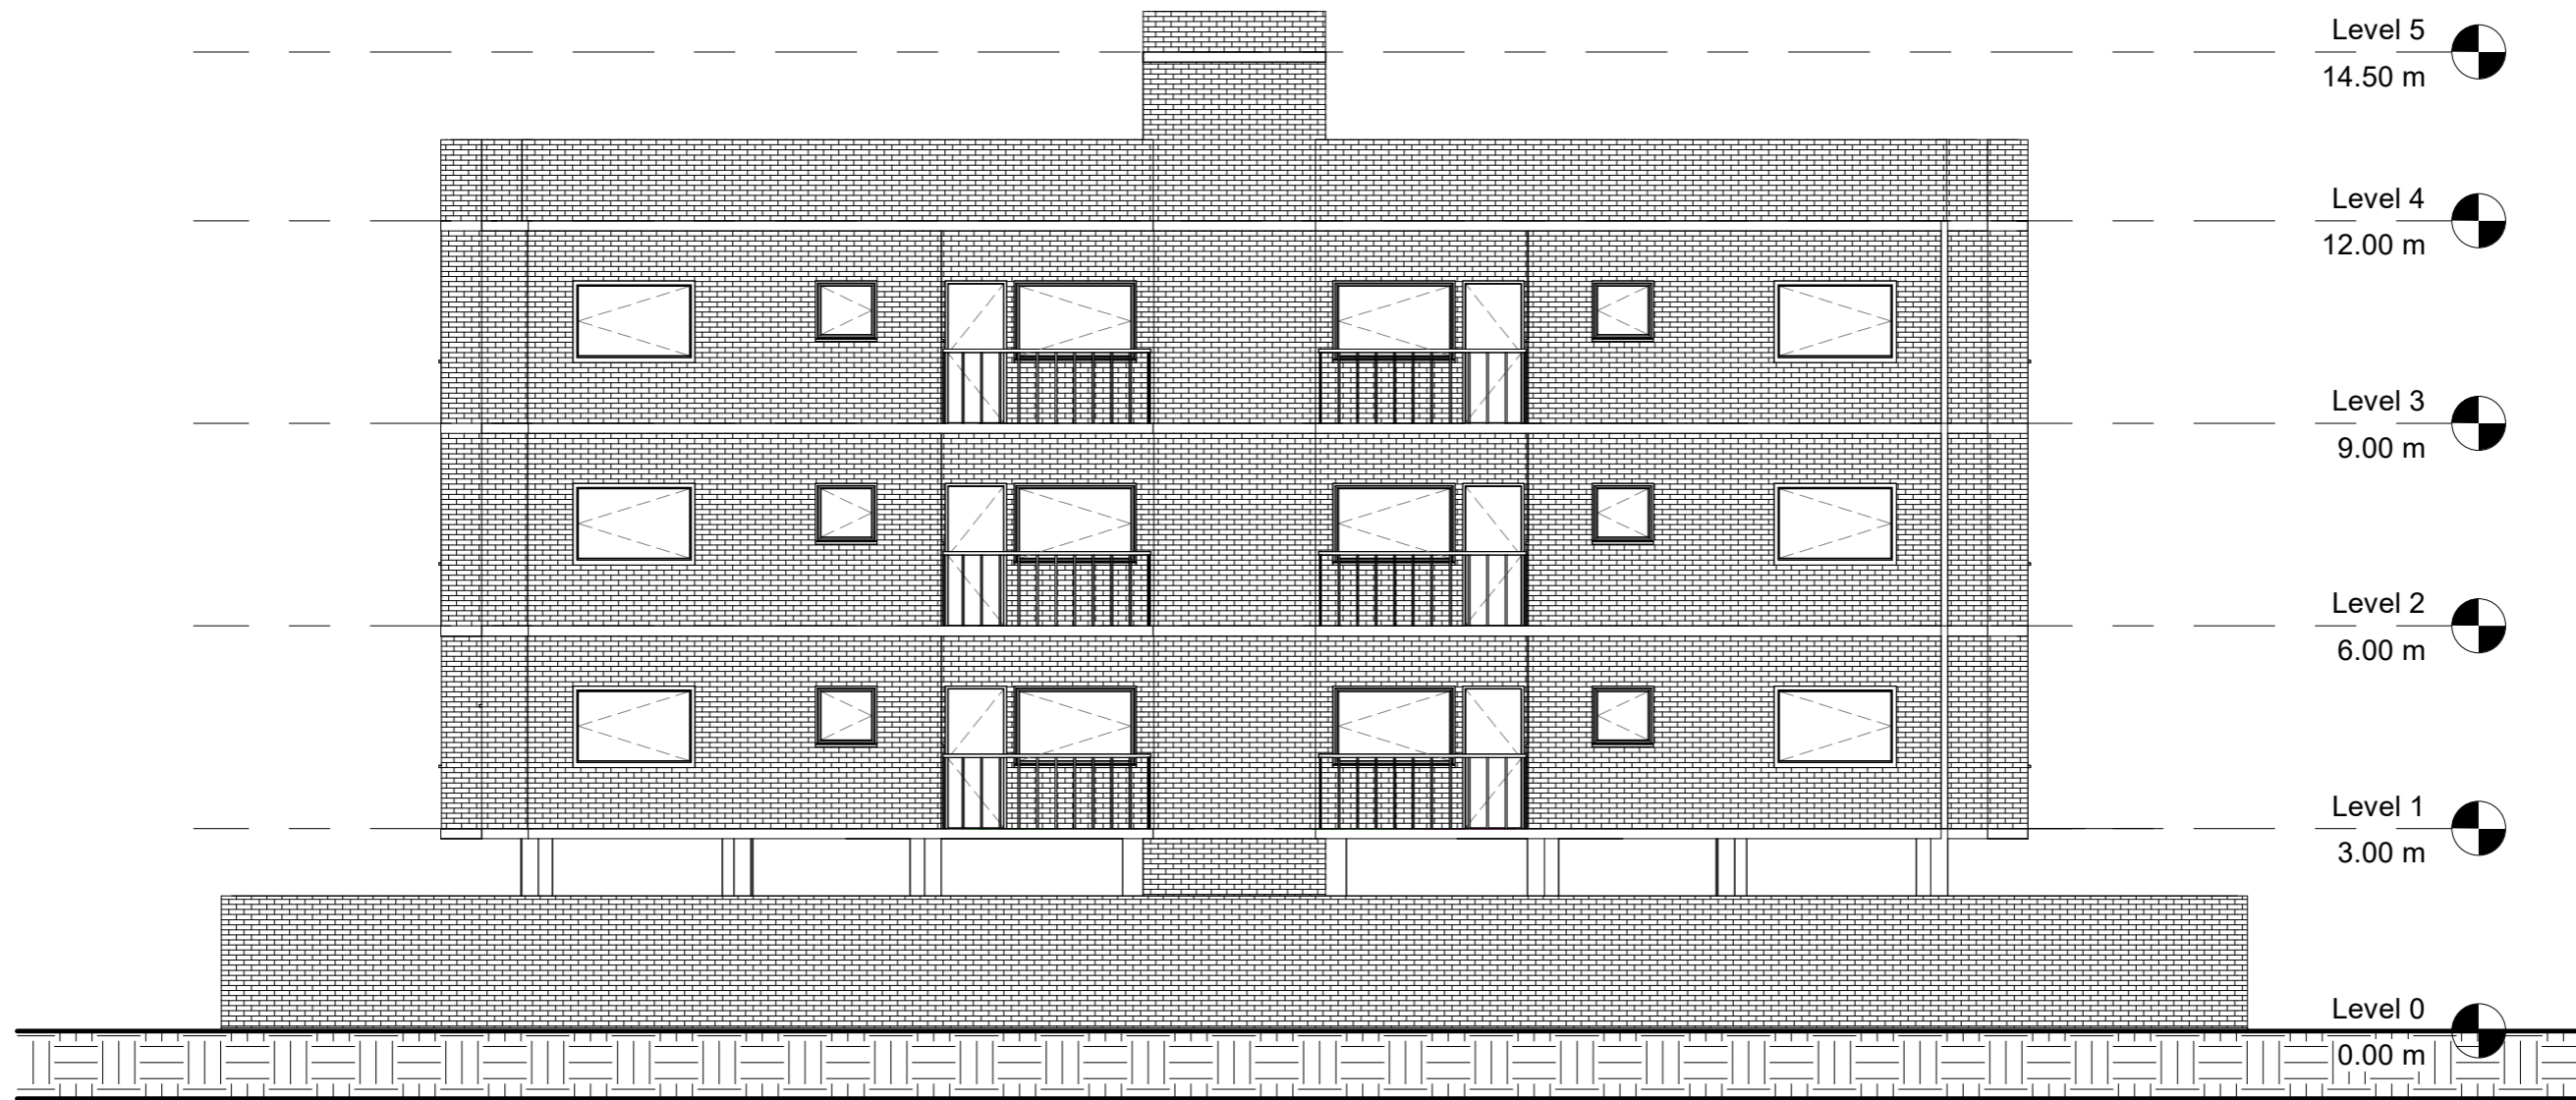

1 North
1 : 100




30*22 RESIDENTIAL APARTMENT

North elevation

Date	12/05/25	A06
Drawn by	HAFSA MINHAJ	
Scale		1 : 100

11-05-2025 02:06:16

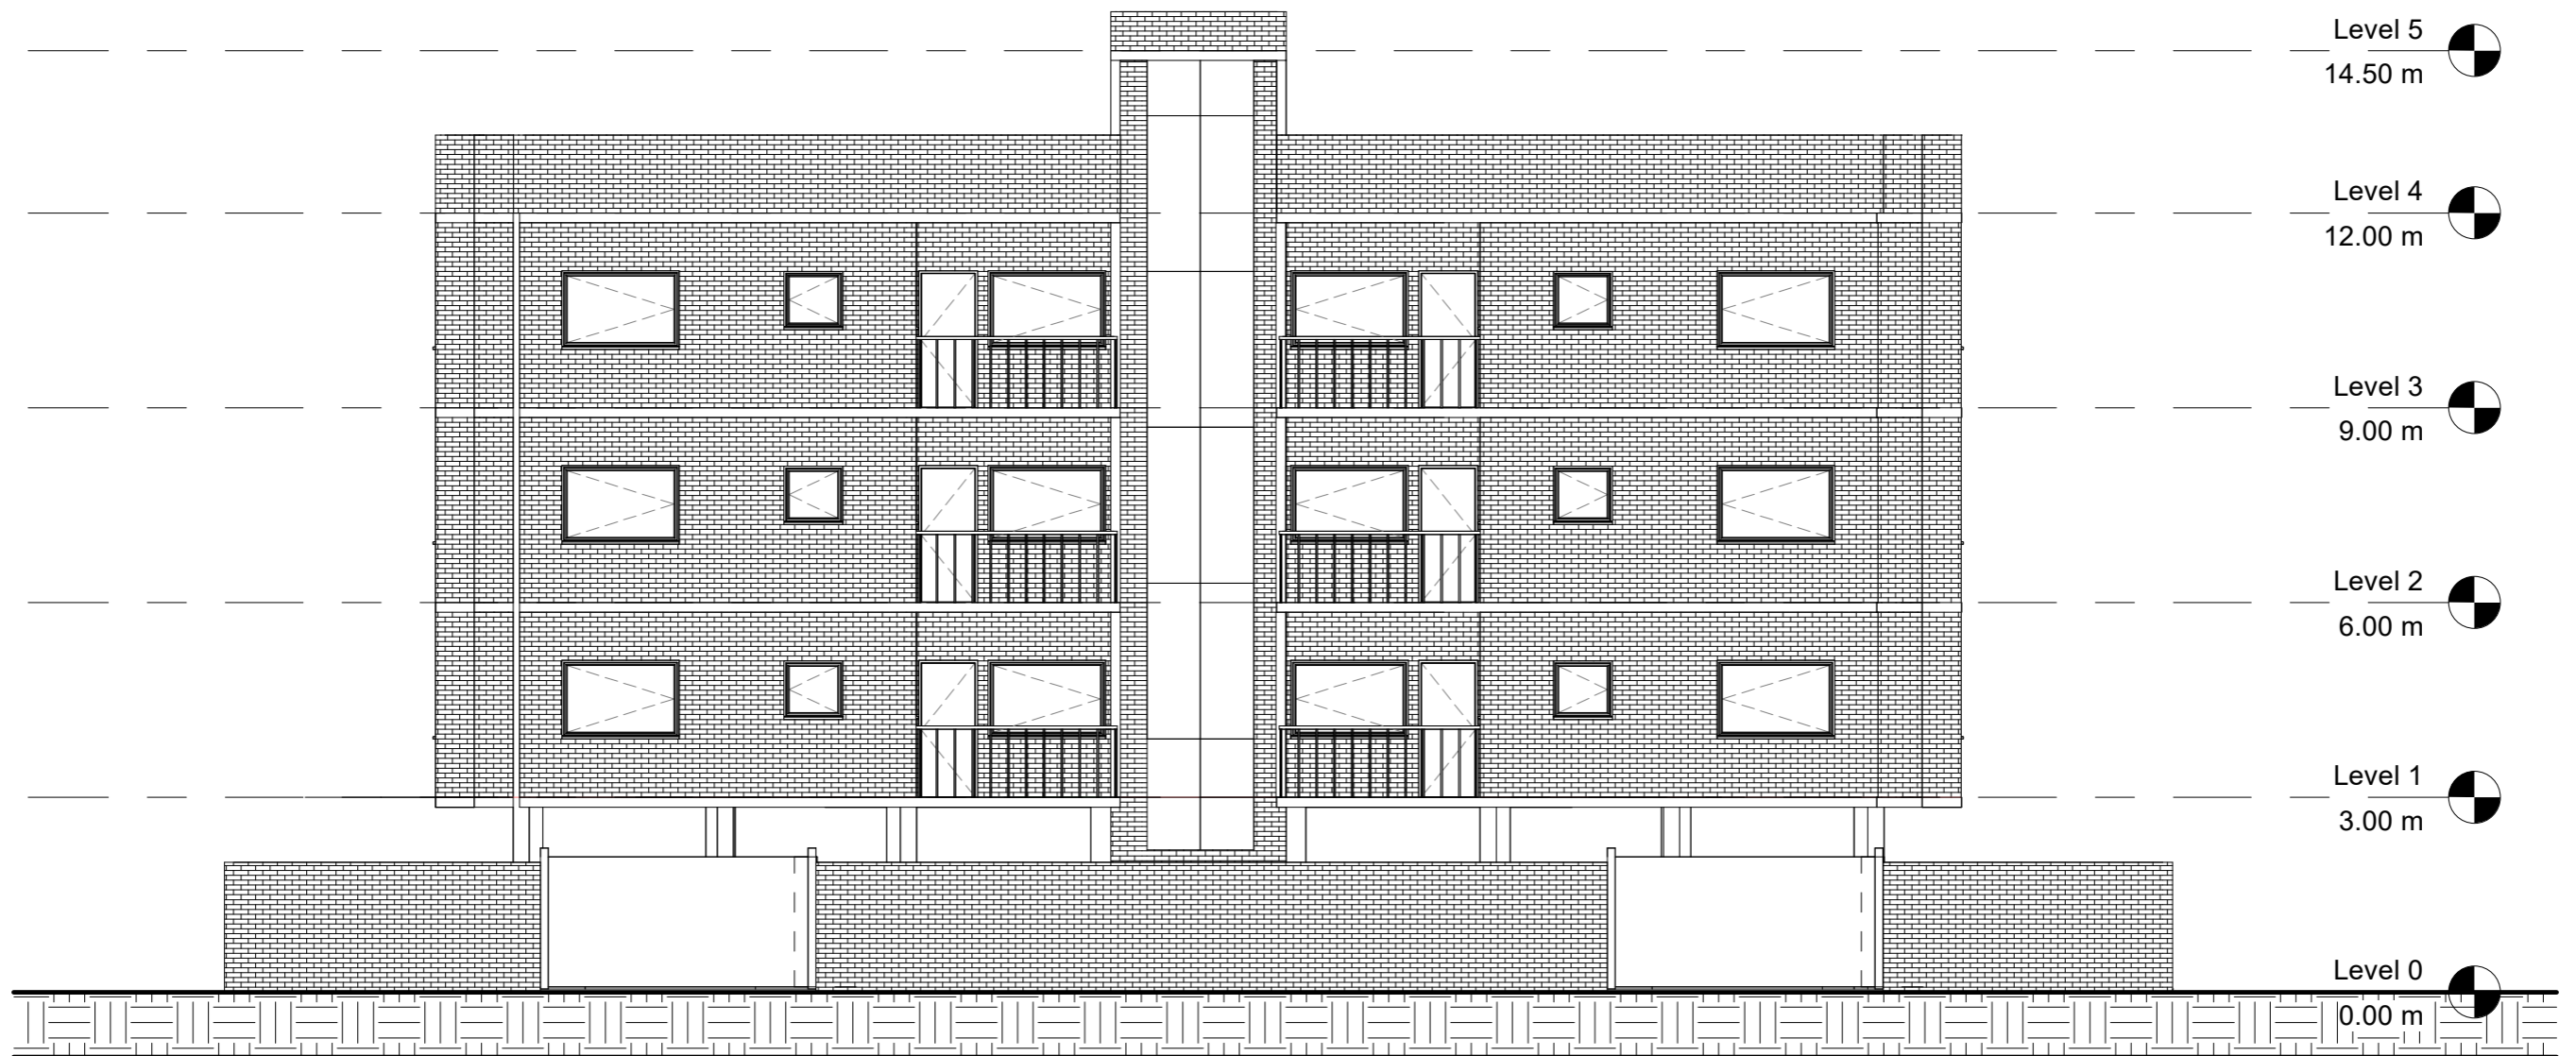

1 South
1 : 100




30*22 RESIDENTIAL APARTMENT

South elevation

Date	12/05/25	A07
Drawn by	HAFSA MINHAJ	
Scale		1 : 100

11-05-2025 02:06:17

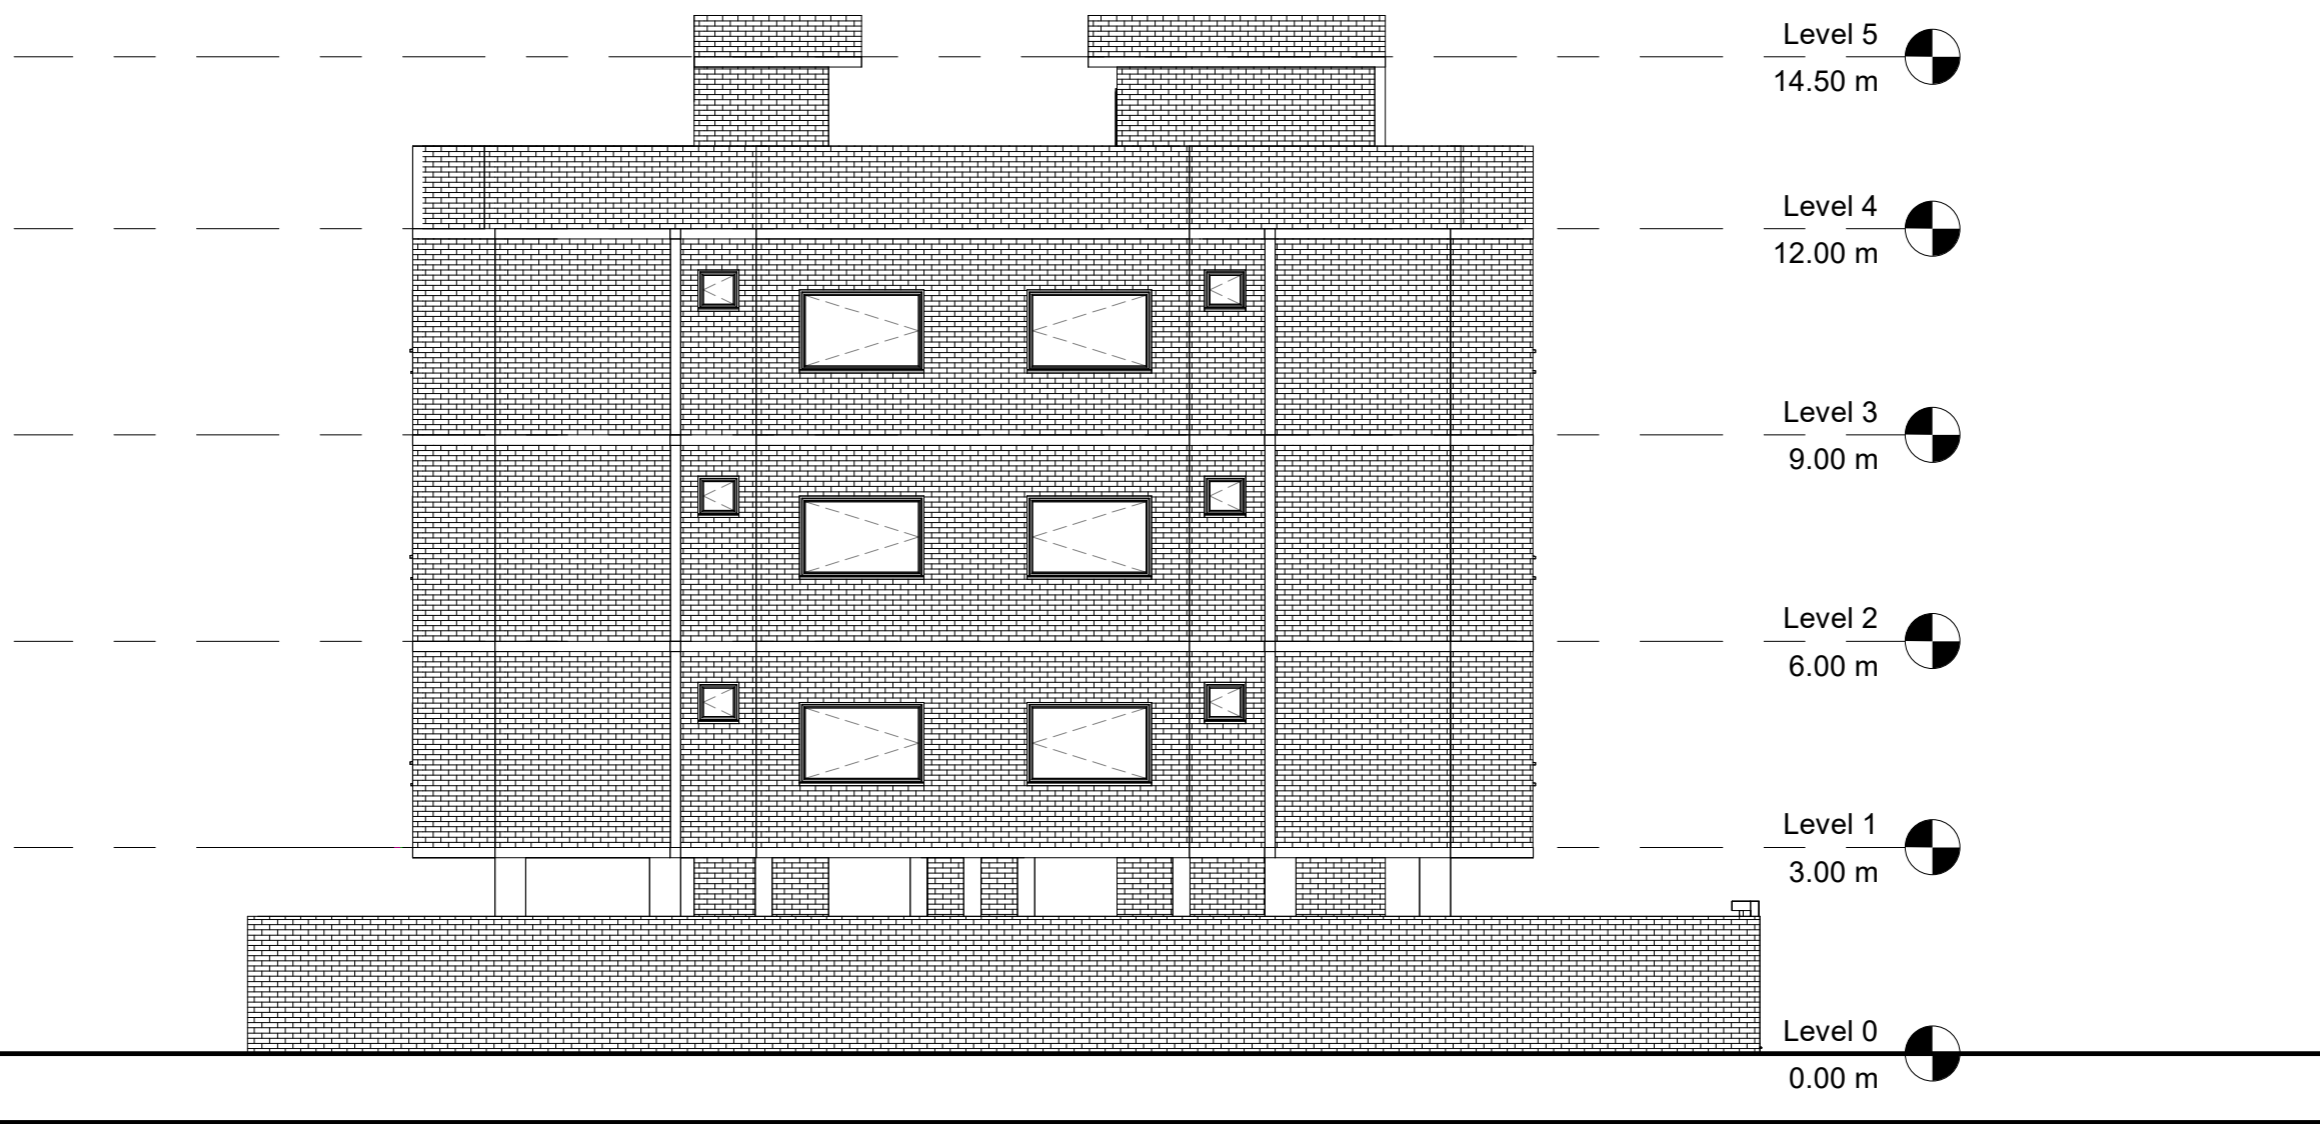

1 West
1 : 100



30*22 RESIDENTIAL APARTMENT

West elevation

Date	12/05/25	A08
Drawn by	HAFSA MINHAJ	
Scale		1 : 100

11-05-2025 02:06:18



1 view 1



2 view2



30*22 RESIDENTIAL APARTMENT

Views

Date	12/05/25	A09
Drawn by	HAFSA MINHAJ	
Scale		



1 view3



2 view 4



30*22 RESIDENTIAL APARTMENT

Views

Date	12/05/25	A10
Drawn by	HAFSA MINHAJ	
Scale		