





GROUND FLOOR PLAN




FIRST FLOOR PLAN

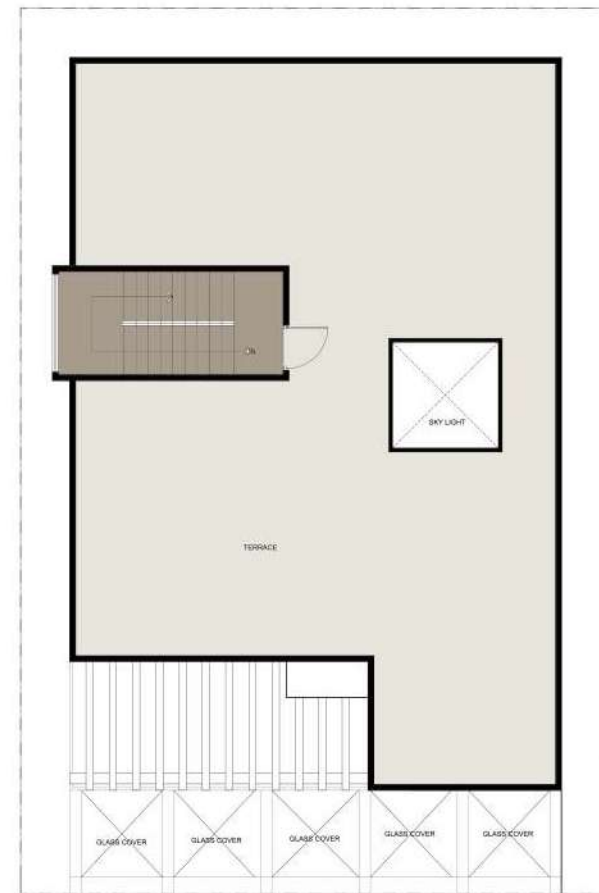


TERRACE PLAN

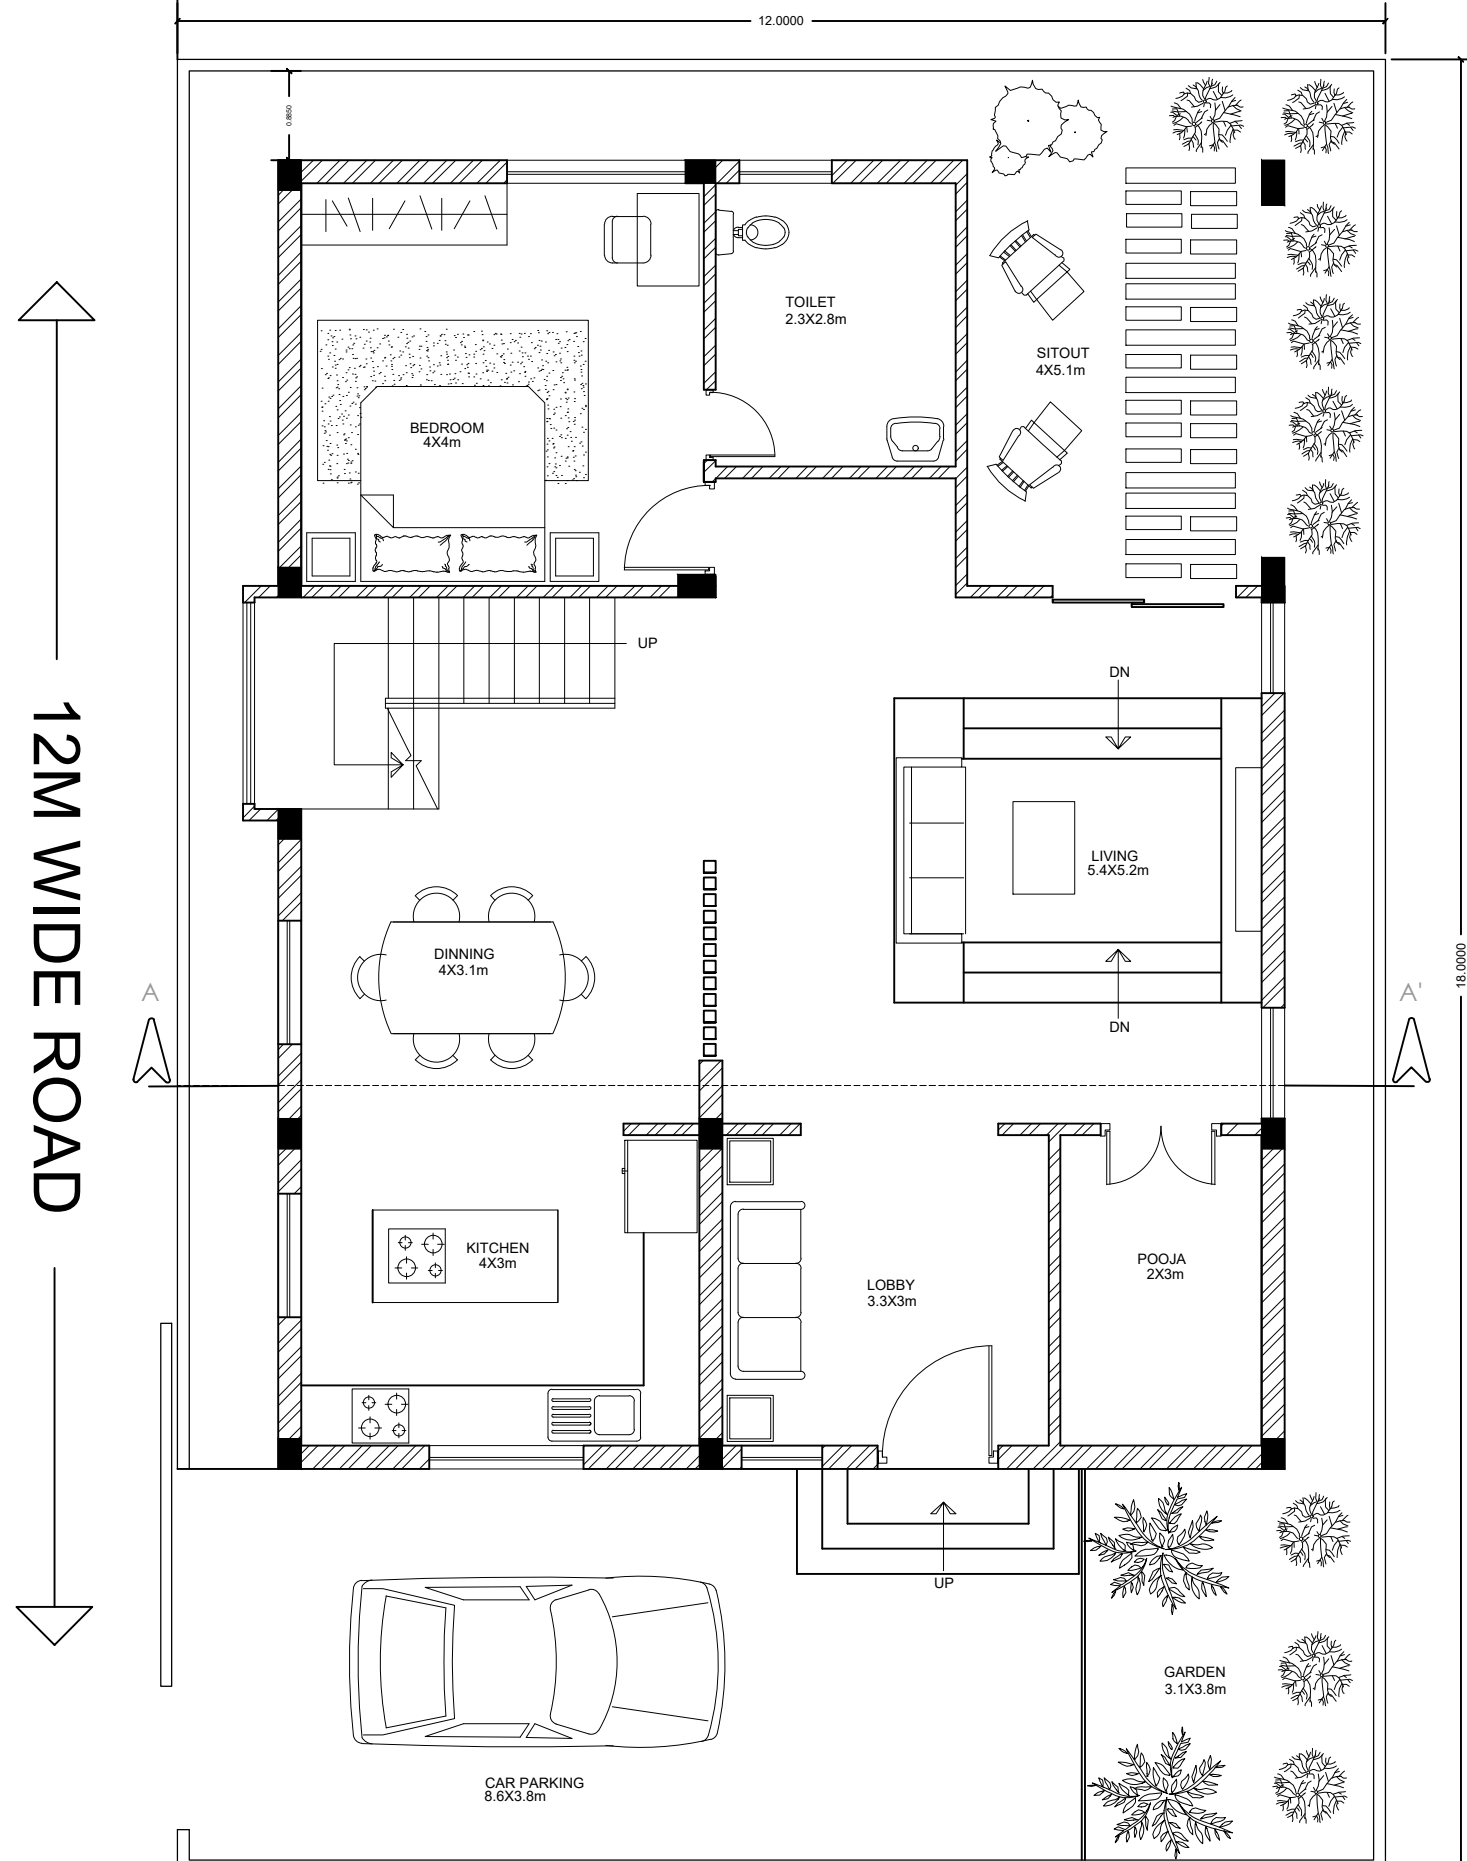


GROUND FLOOR PLAN

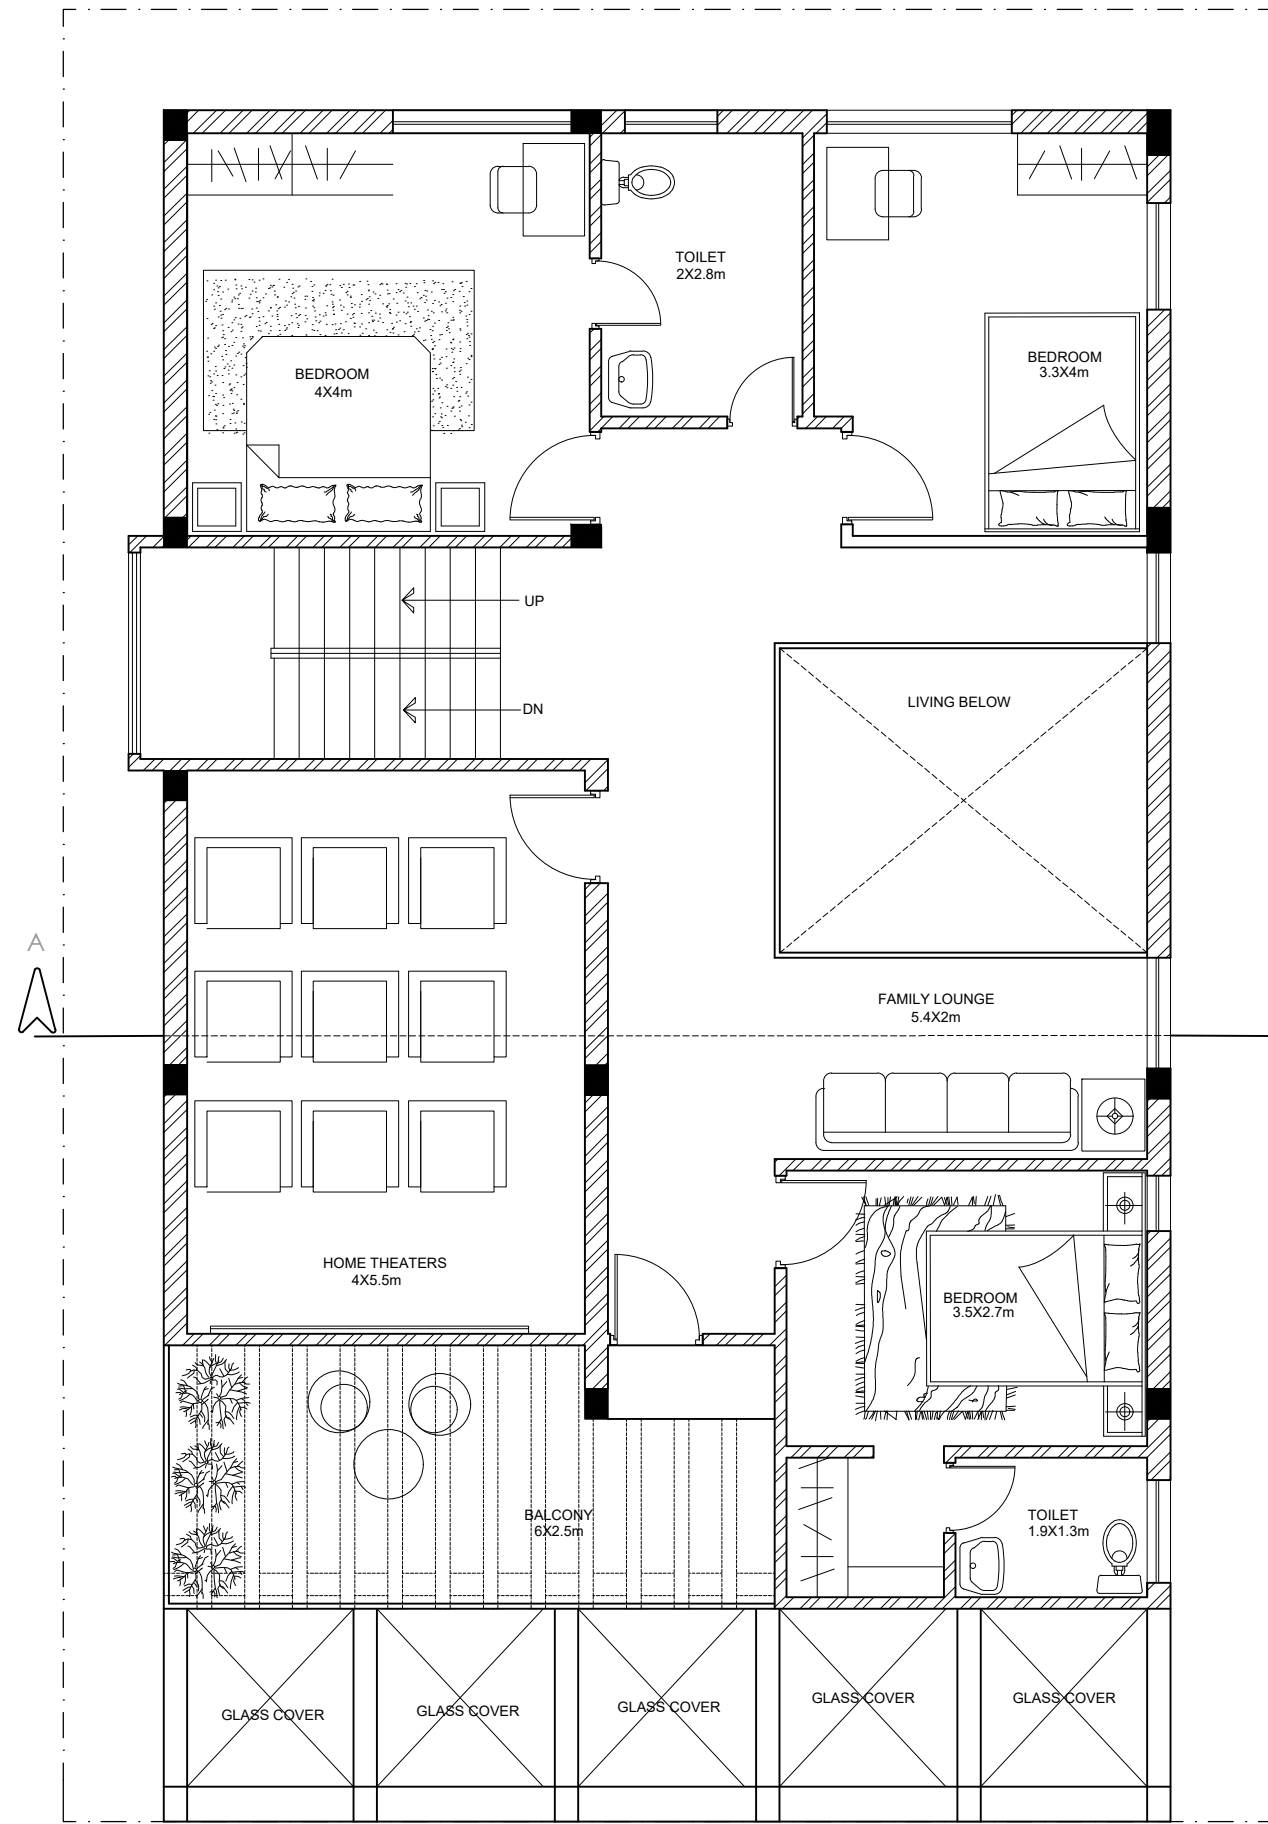

FIRST FLOOR PLAN

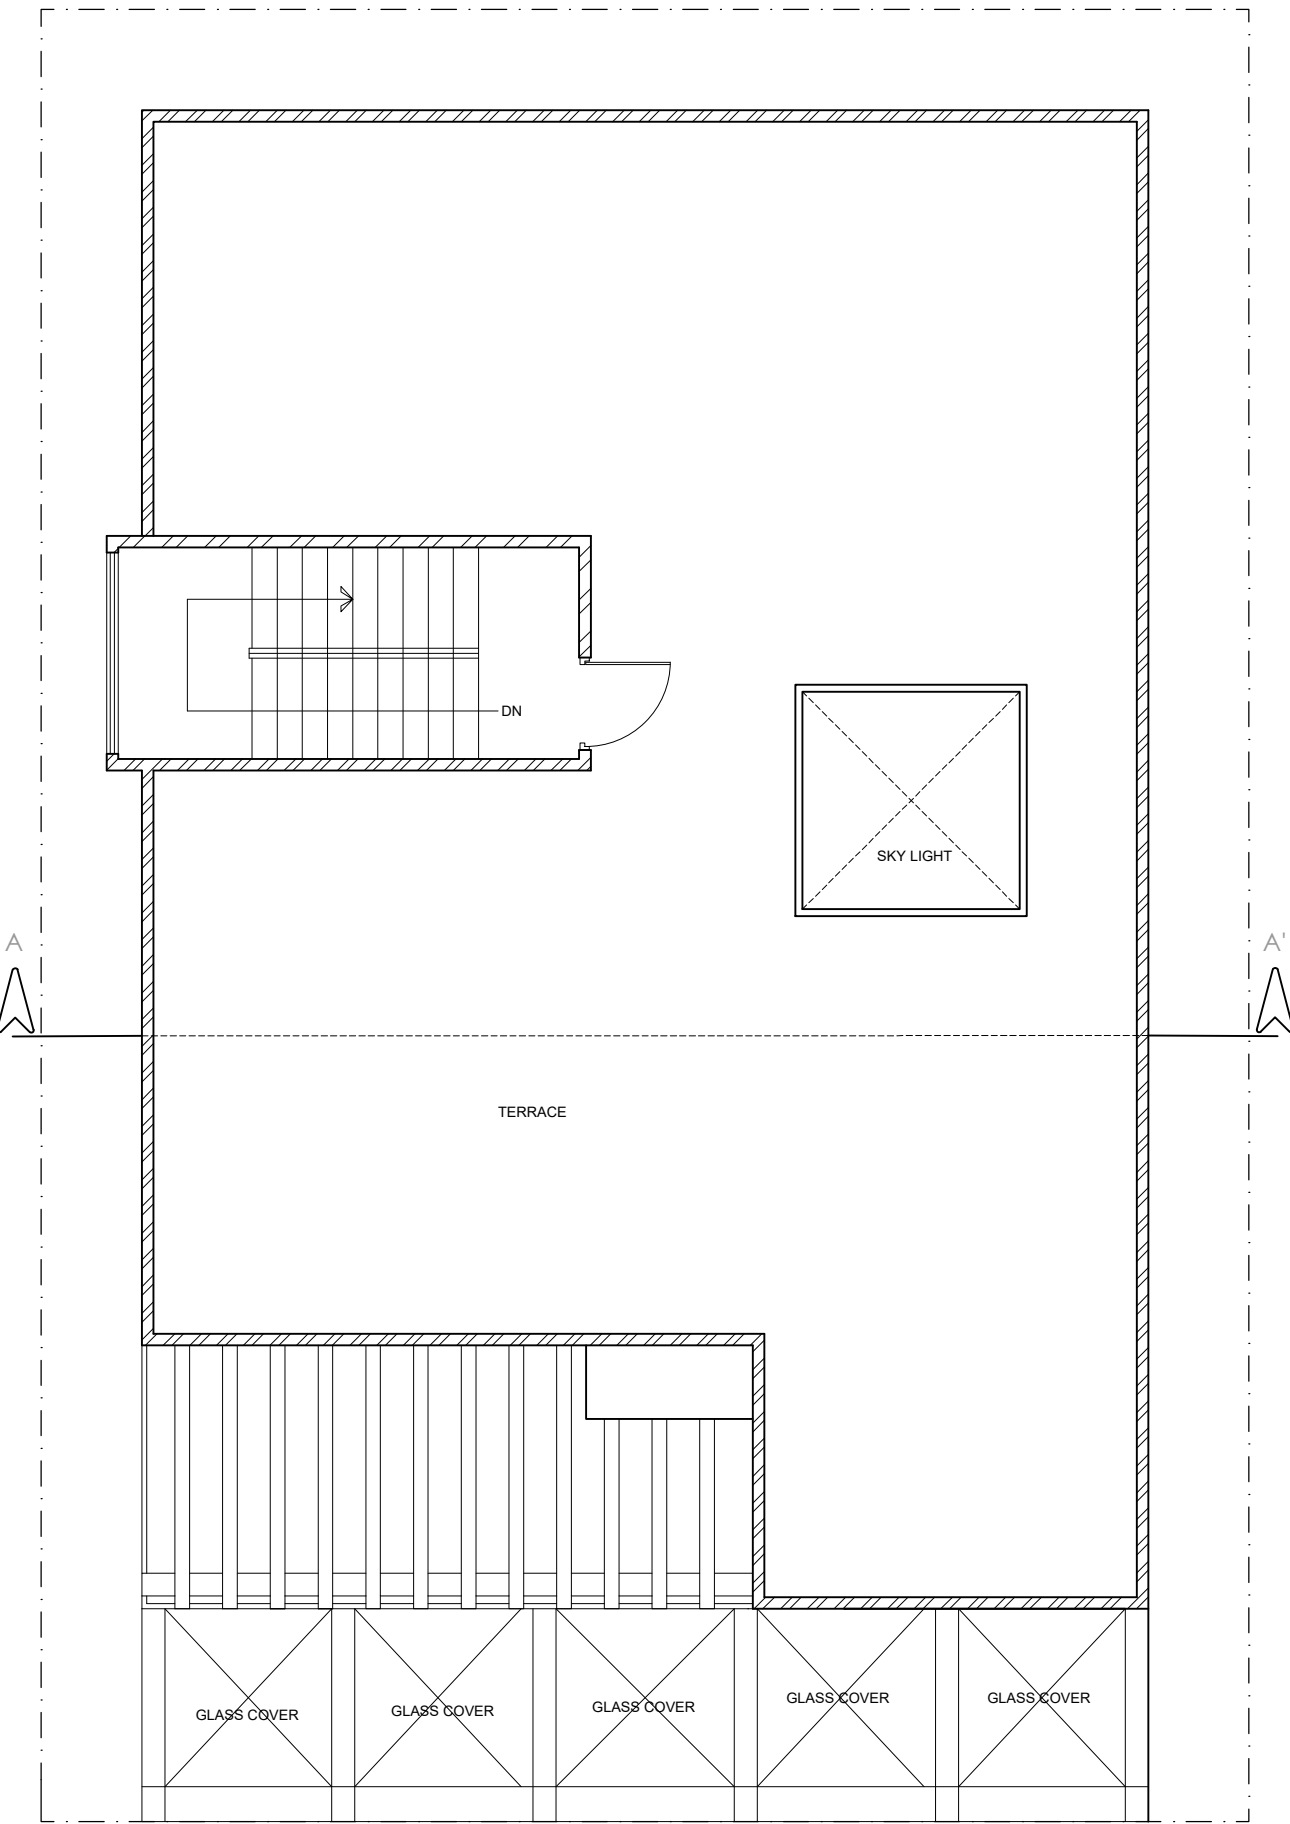

TERRACE PLAN

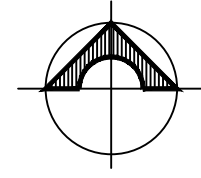

INDEX:

SCHEDULE OF OPENINGS

SCHEDULE OF OPENINGS				
TYPE	SIZE	SILL	LINTEL	NO.
DOOR				
MD	1.20 X 2.10	0.00	2.10	1
PD	1.20 X 2.10	0.00	2.10	1
D	0.90 X 2.10	0.00	2.10	6
D1	0.75 X 2.10	0.00	2.10	4
SD	1.80 X 2.10	0.00	2.10	1
WINDOW				
LW	0.80 X 0.90	1.20	2.10	1
LW1	0.90 X 1.50	0.60	2.10	4
KW	1.50 X 0.90	1.20	2.10	1
KW1	1.20 X 1.20	0.90	2.10	1
DW	1.20 X 1.50	0.60	2.10	1
SW	2.00 X 6.70	0.00	6.70	1
RW	1.80 X 1.20	0.90	2.10	3
R1W	1.00 X 1.20	0.90	2.10	1
RW2	0.60 X 1.20	0.90	2.10	1
VENTILATOR				
V1	0.90 X 0.60	1.50	2.10	3

AREA STATEMENT

FLOOR PLAN	GROSS AREA	DEDUCTION	TOTAL AREA
GROUND FLOOR PLAN	116.65sq.m	11.21 sq.m	105.40 sq.m
FIRST FLOOR PLAN	135.17 sq.m	11.21 sq.m	123.96 sq.m
SECOND FLOOR PLAN	11.21 sq.m	11.21 sq.m	0.00 sq.m
TOTAL AREA	263.03 sq.m	33.63 sq.m	229.36 sq.m
PLOT AREA : 12.00 X 18.00 = 216.00 sq.m			

F.A.R : $\frac{[BUILDING AREA/LOT AREA]}{263.03/216} = 1.21 < 2.0$

COVERAGE : 54% < 65%


CLIENTS NAME	SIGNATURE

DRAWN BY	SIGNATURE
TEJASHWINI V	


ALL DIMENSIONS ARE IN Mts.

SCALE : NTS
DATE :


PROPOSED PLAN FOR THE CONSTRUCTION OF A RESIDENTIAL BUILDING ON SITE KHATA No.

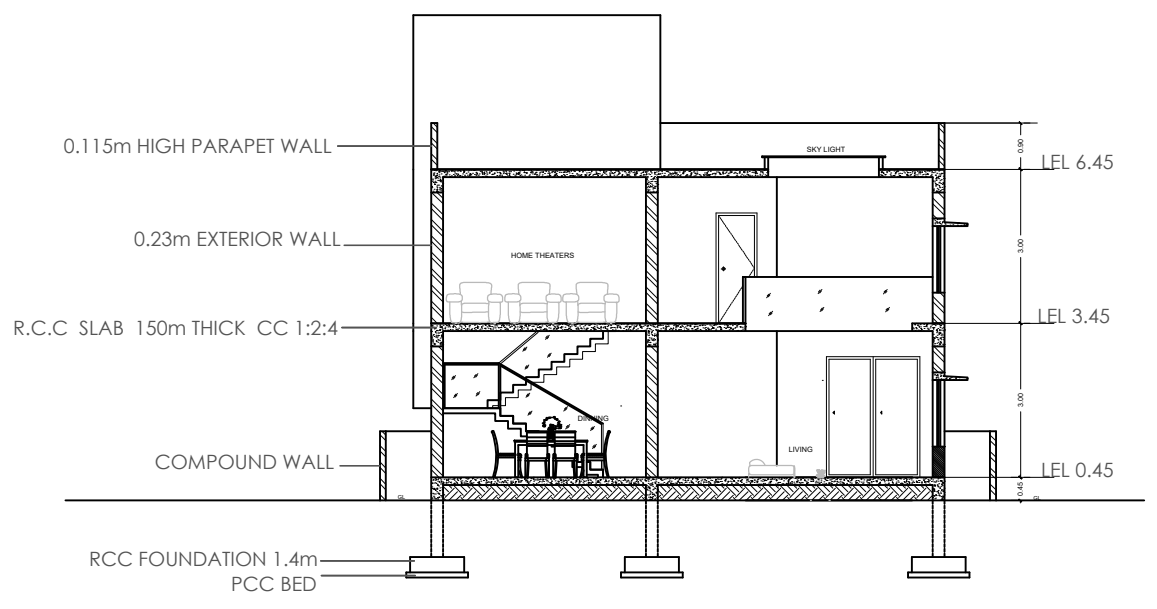


SECTION AA'

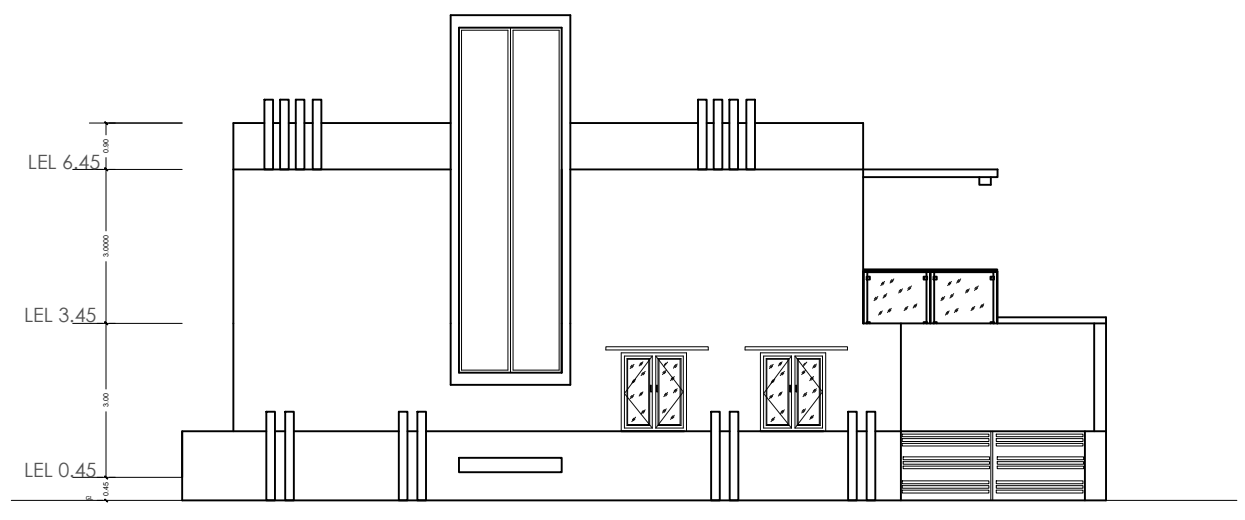


FRONT ELEVATION

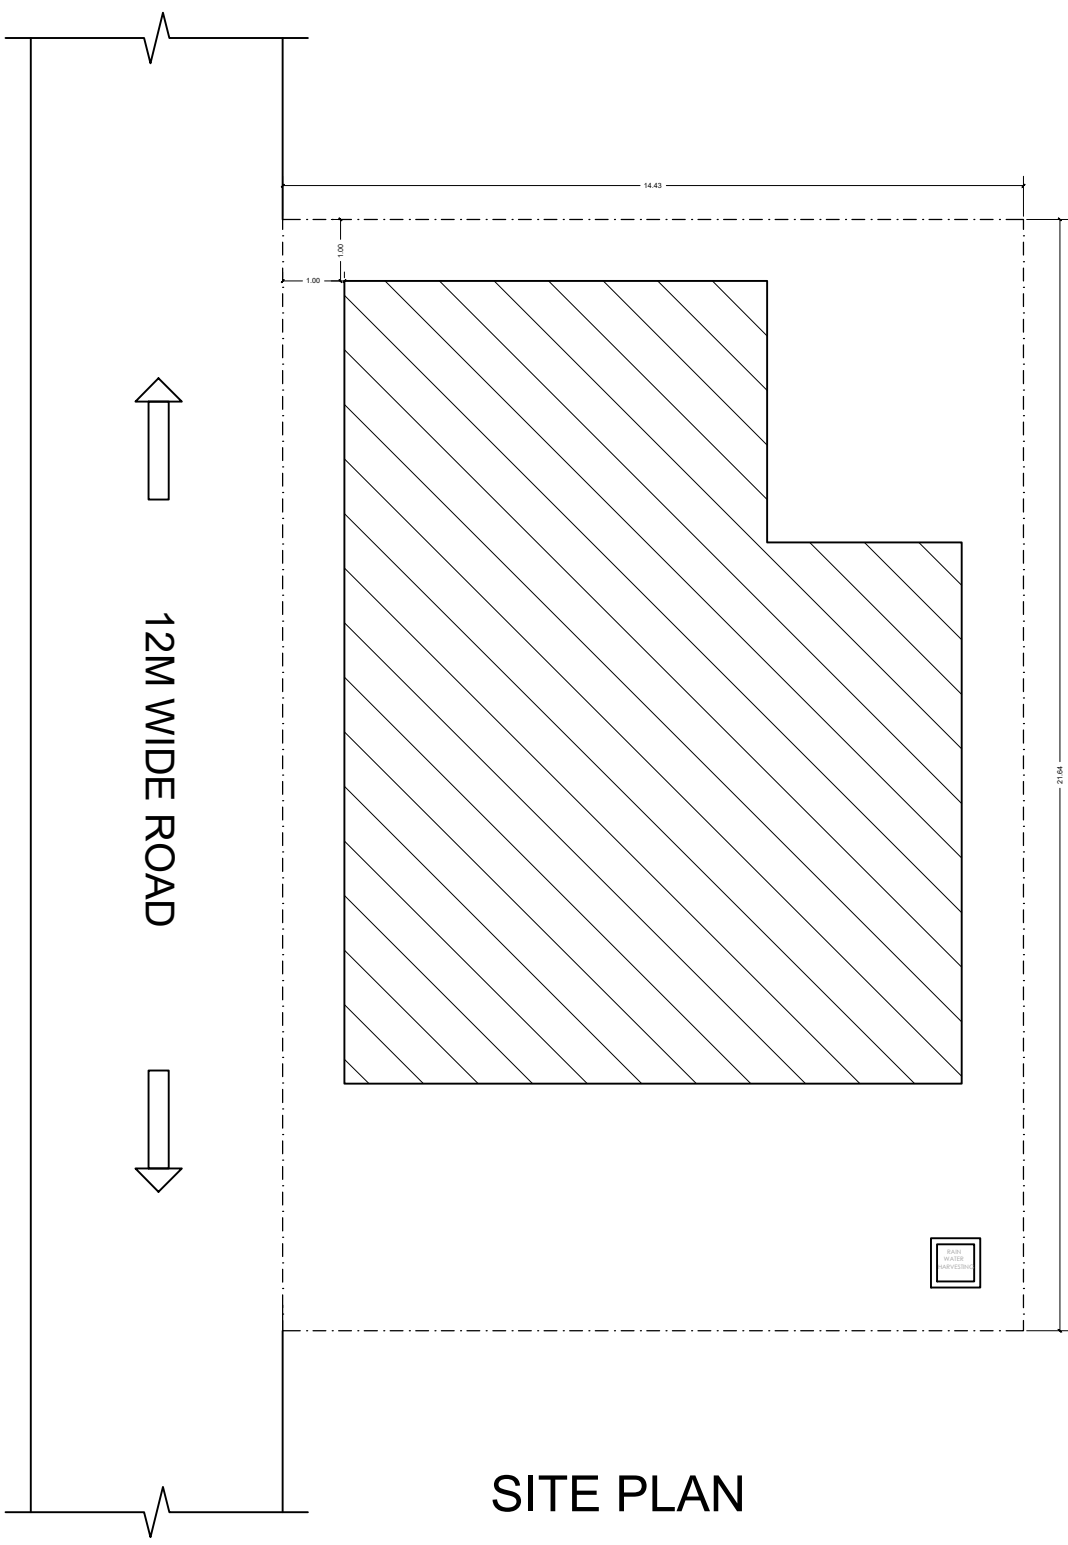


SITE PLAN

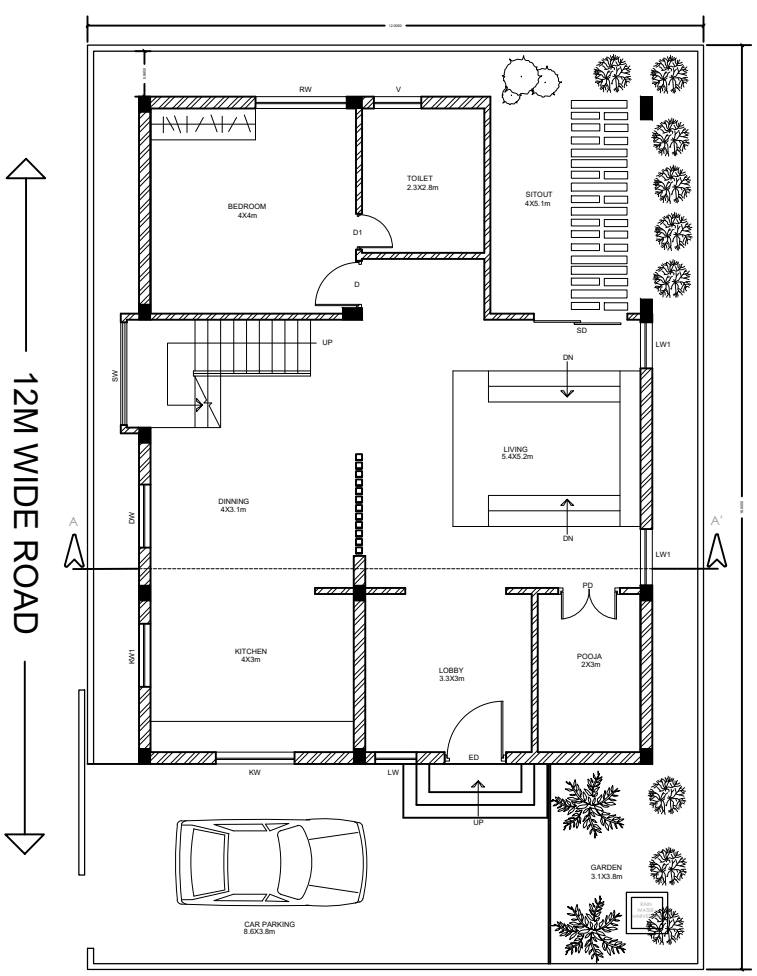


GROUND FLOOR PLAN

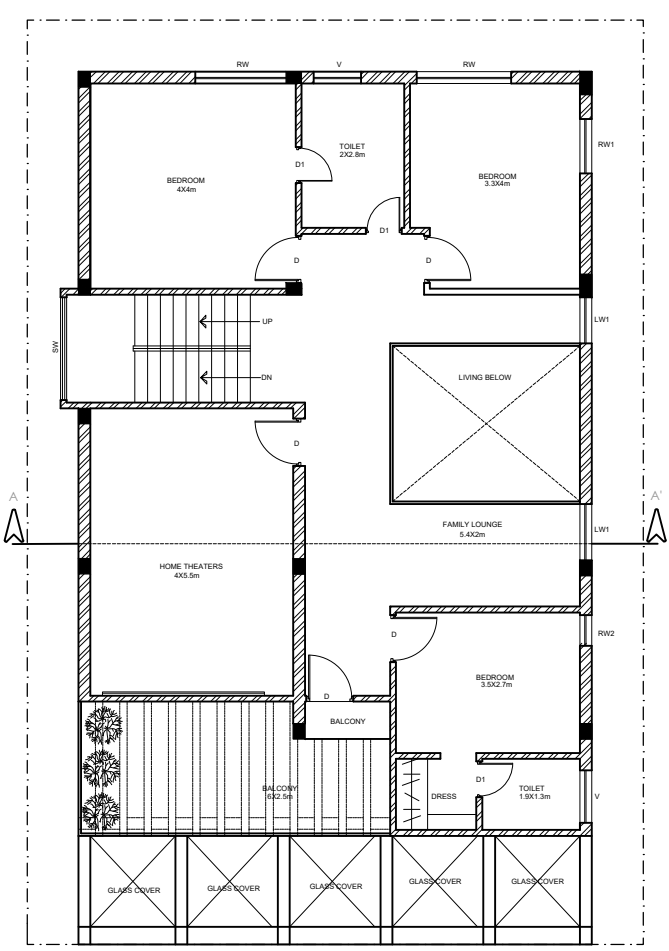



FIRST FLOOR PLAN

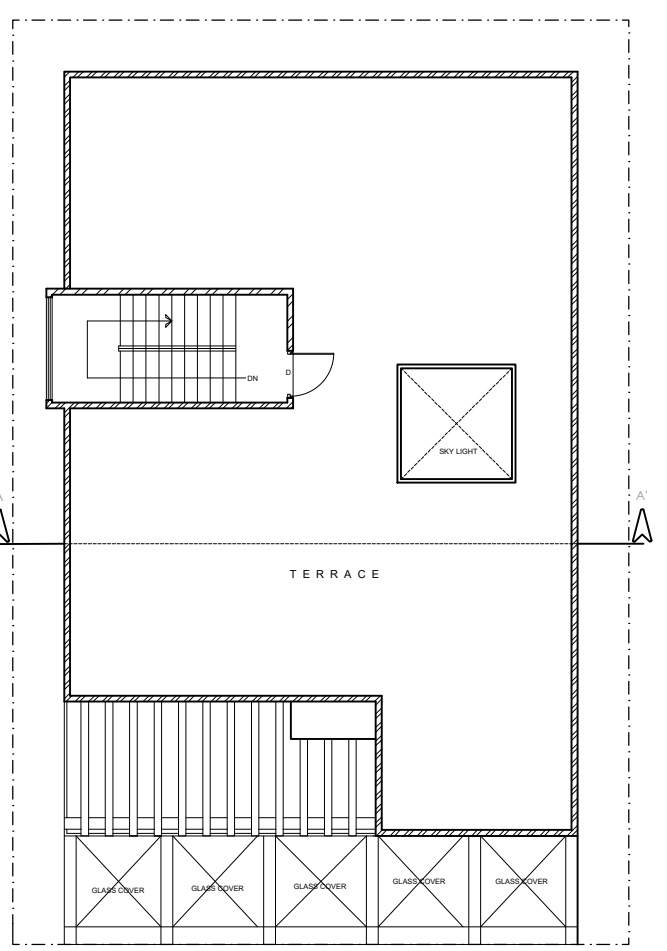


TERRACE

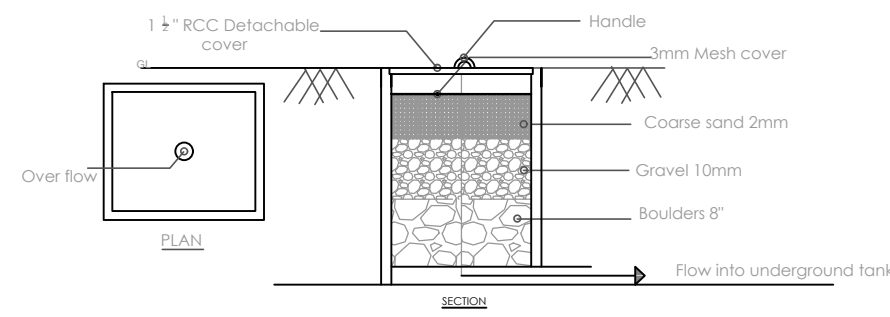


RAIN WATER HARVESTING

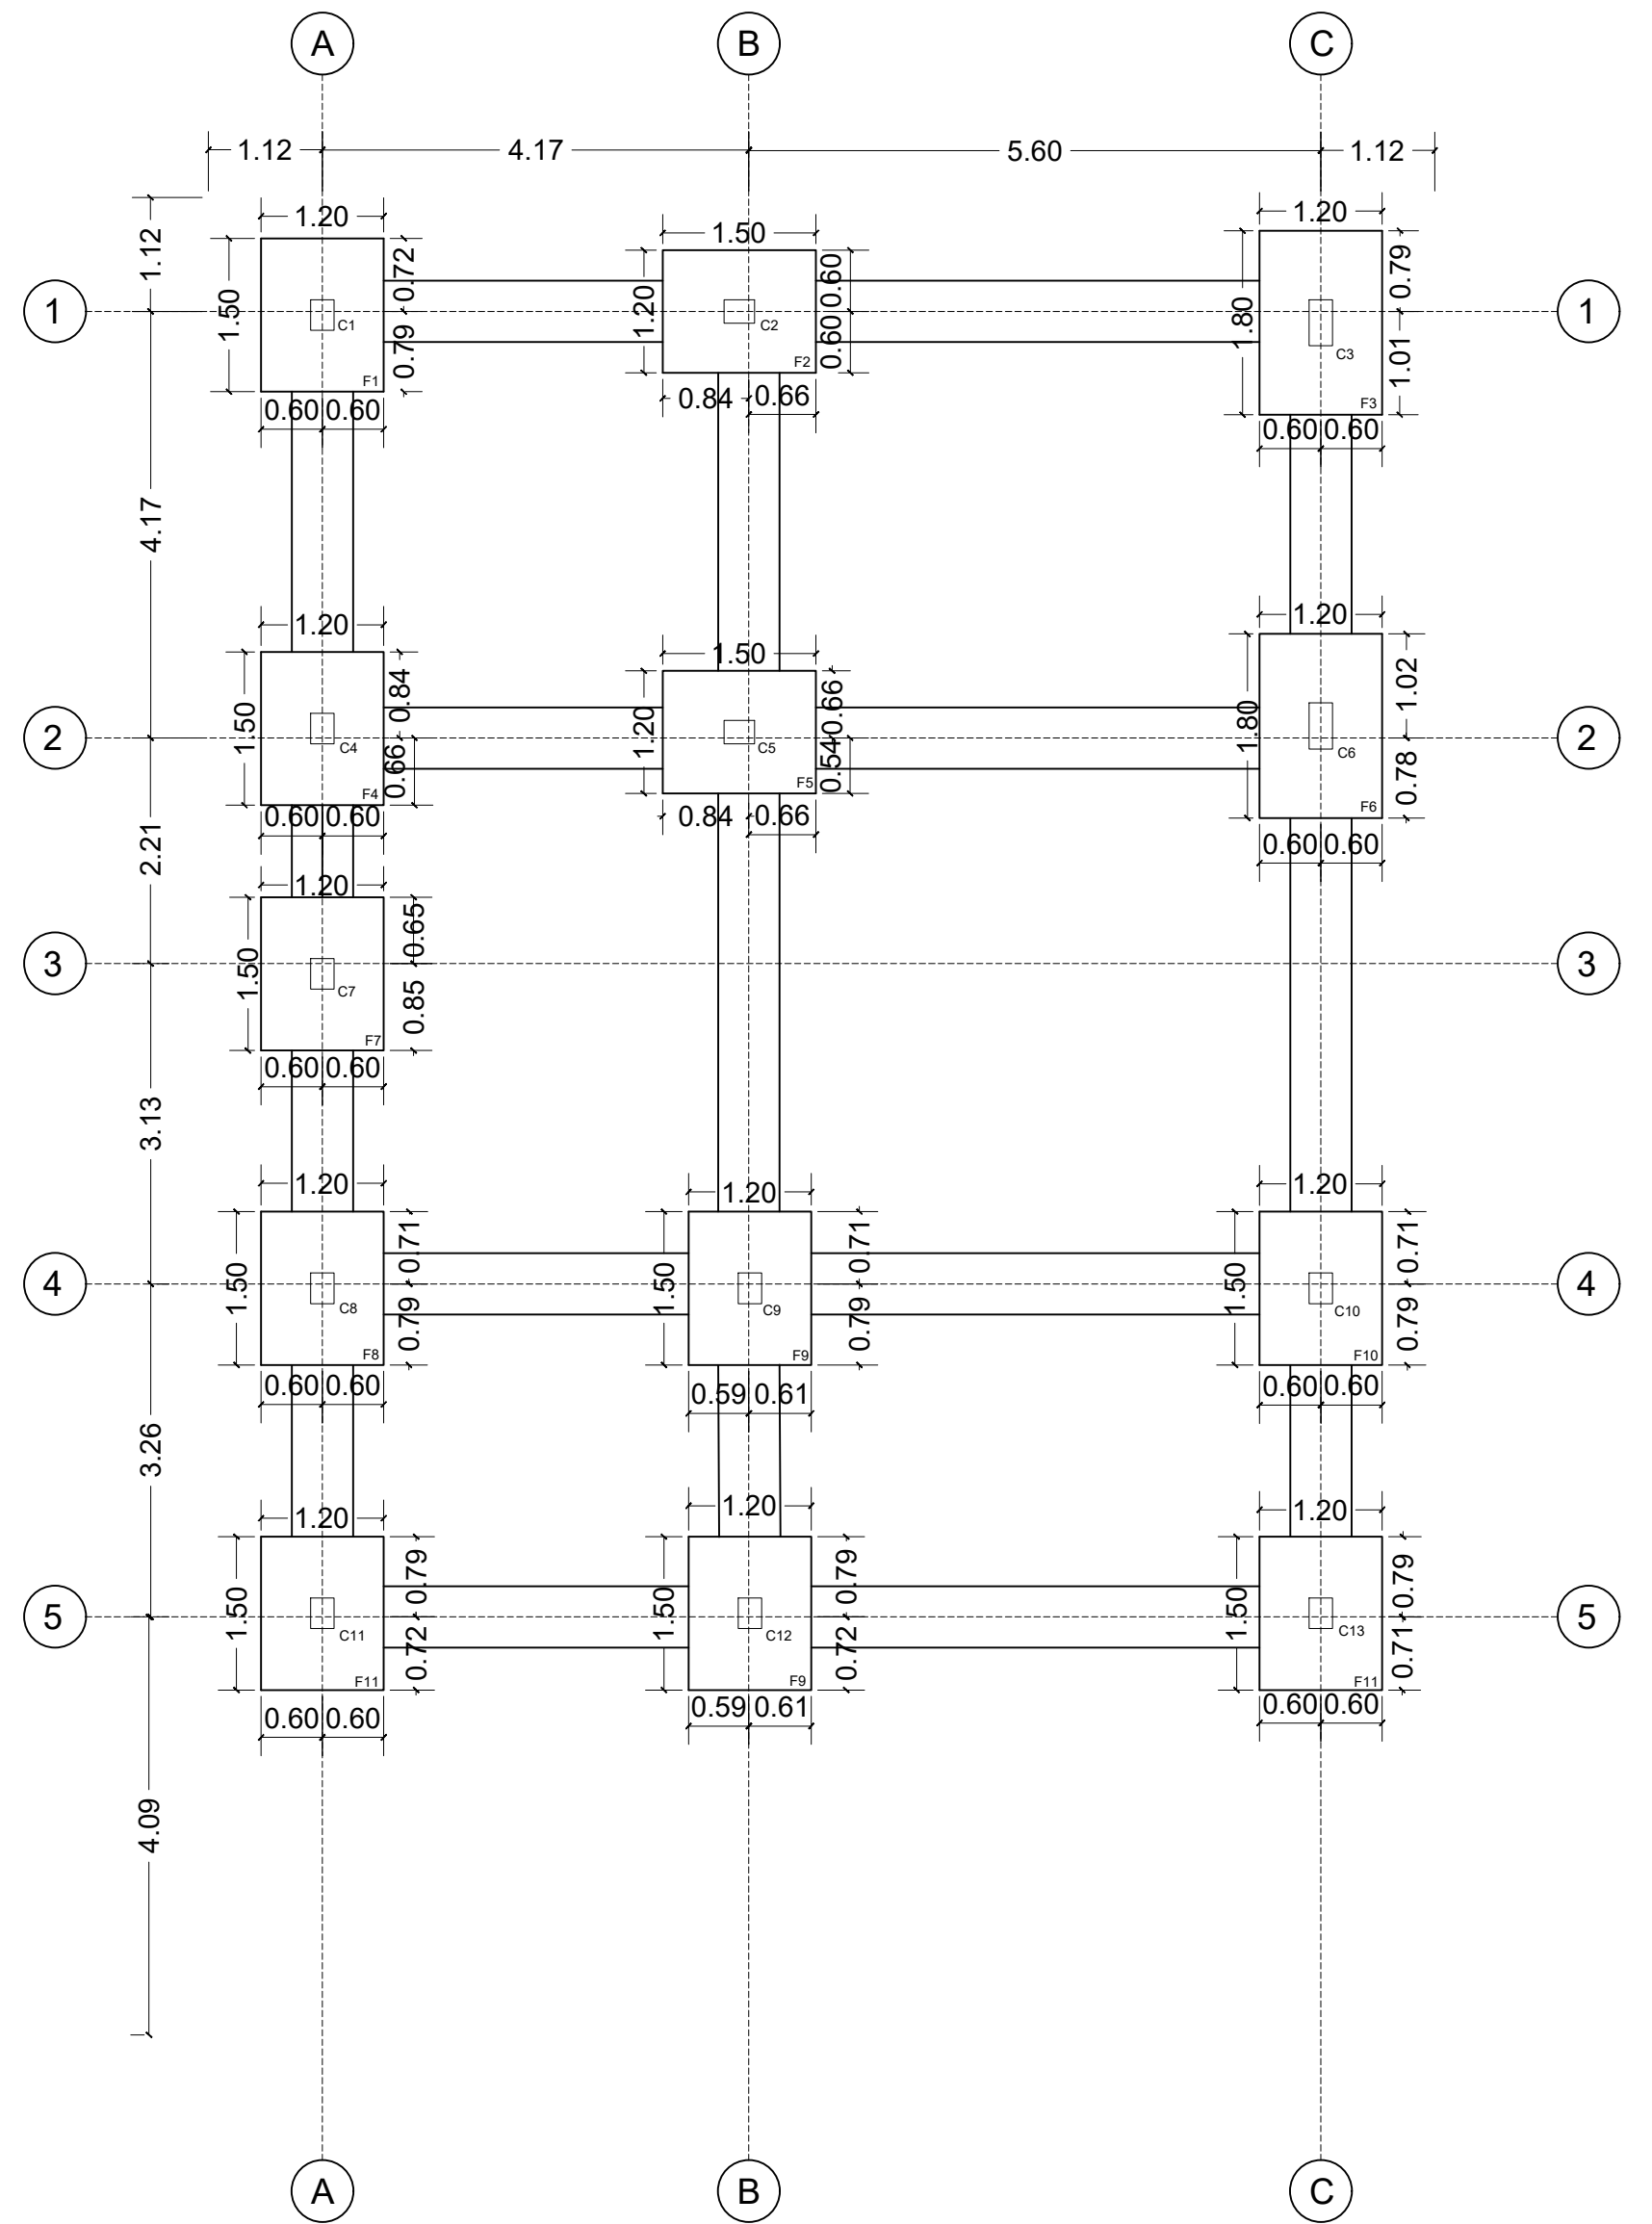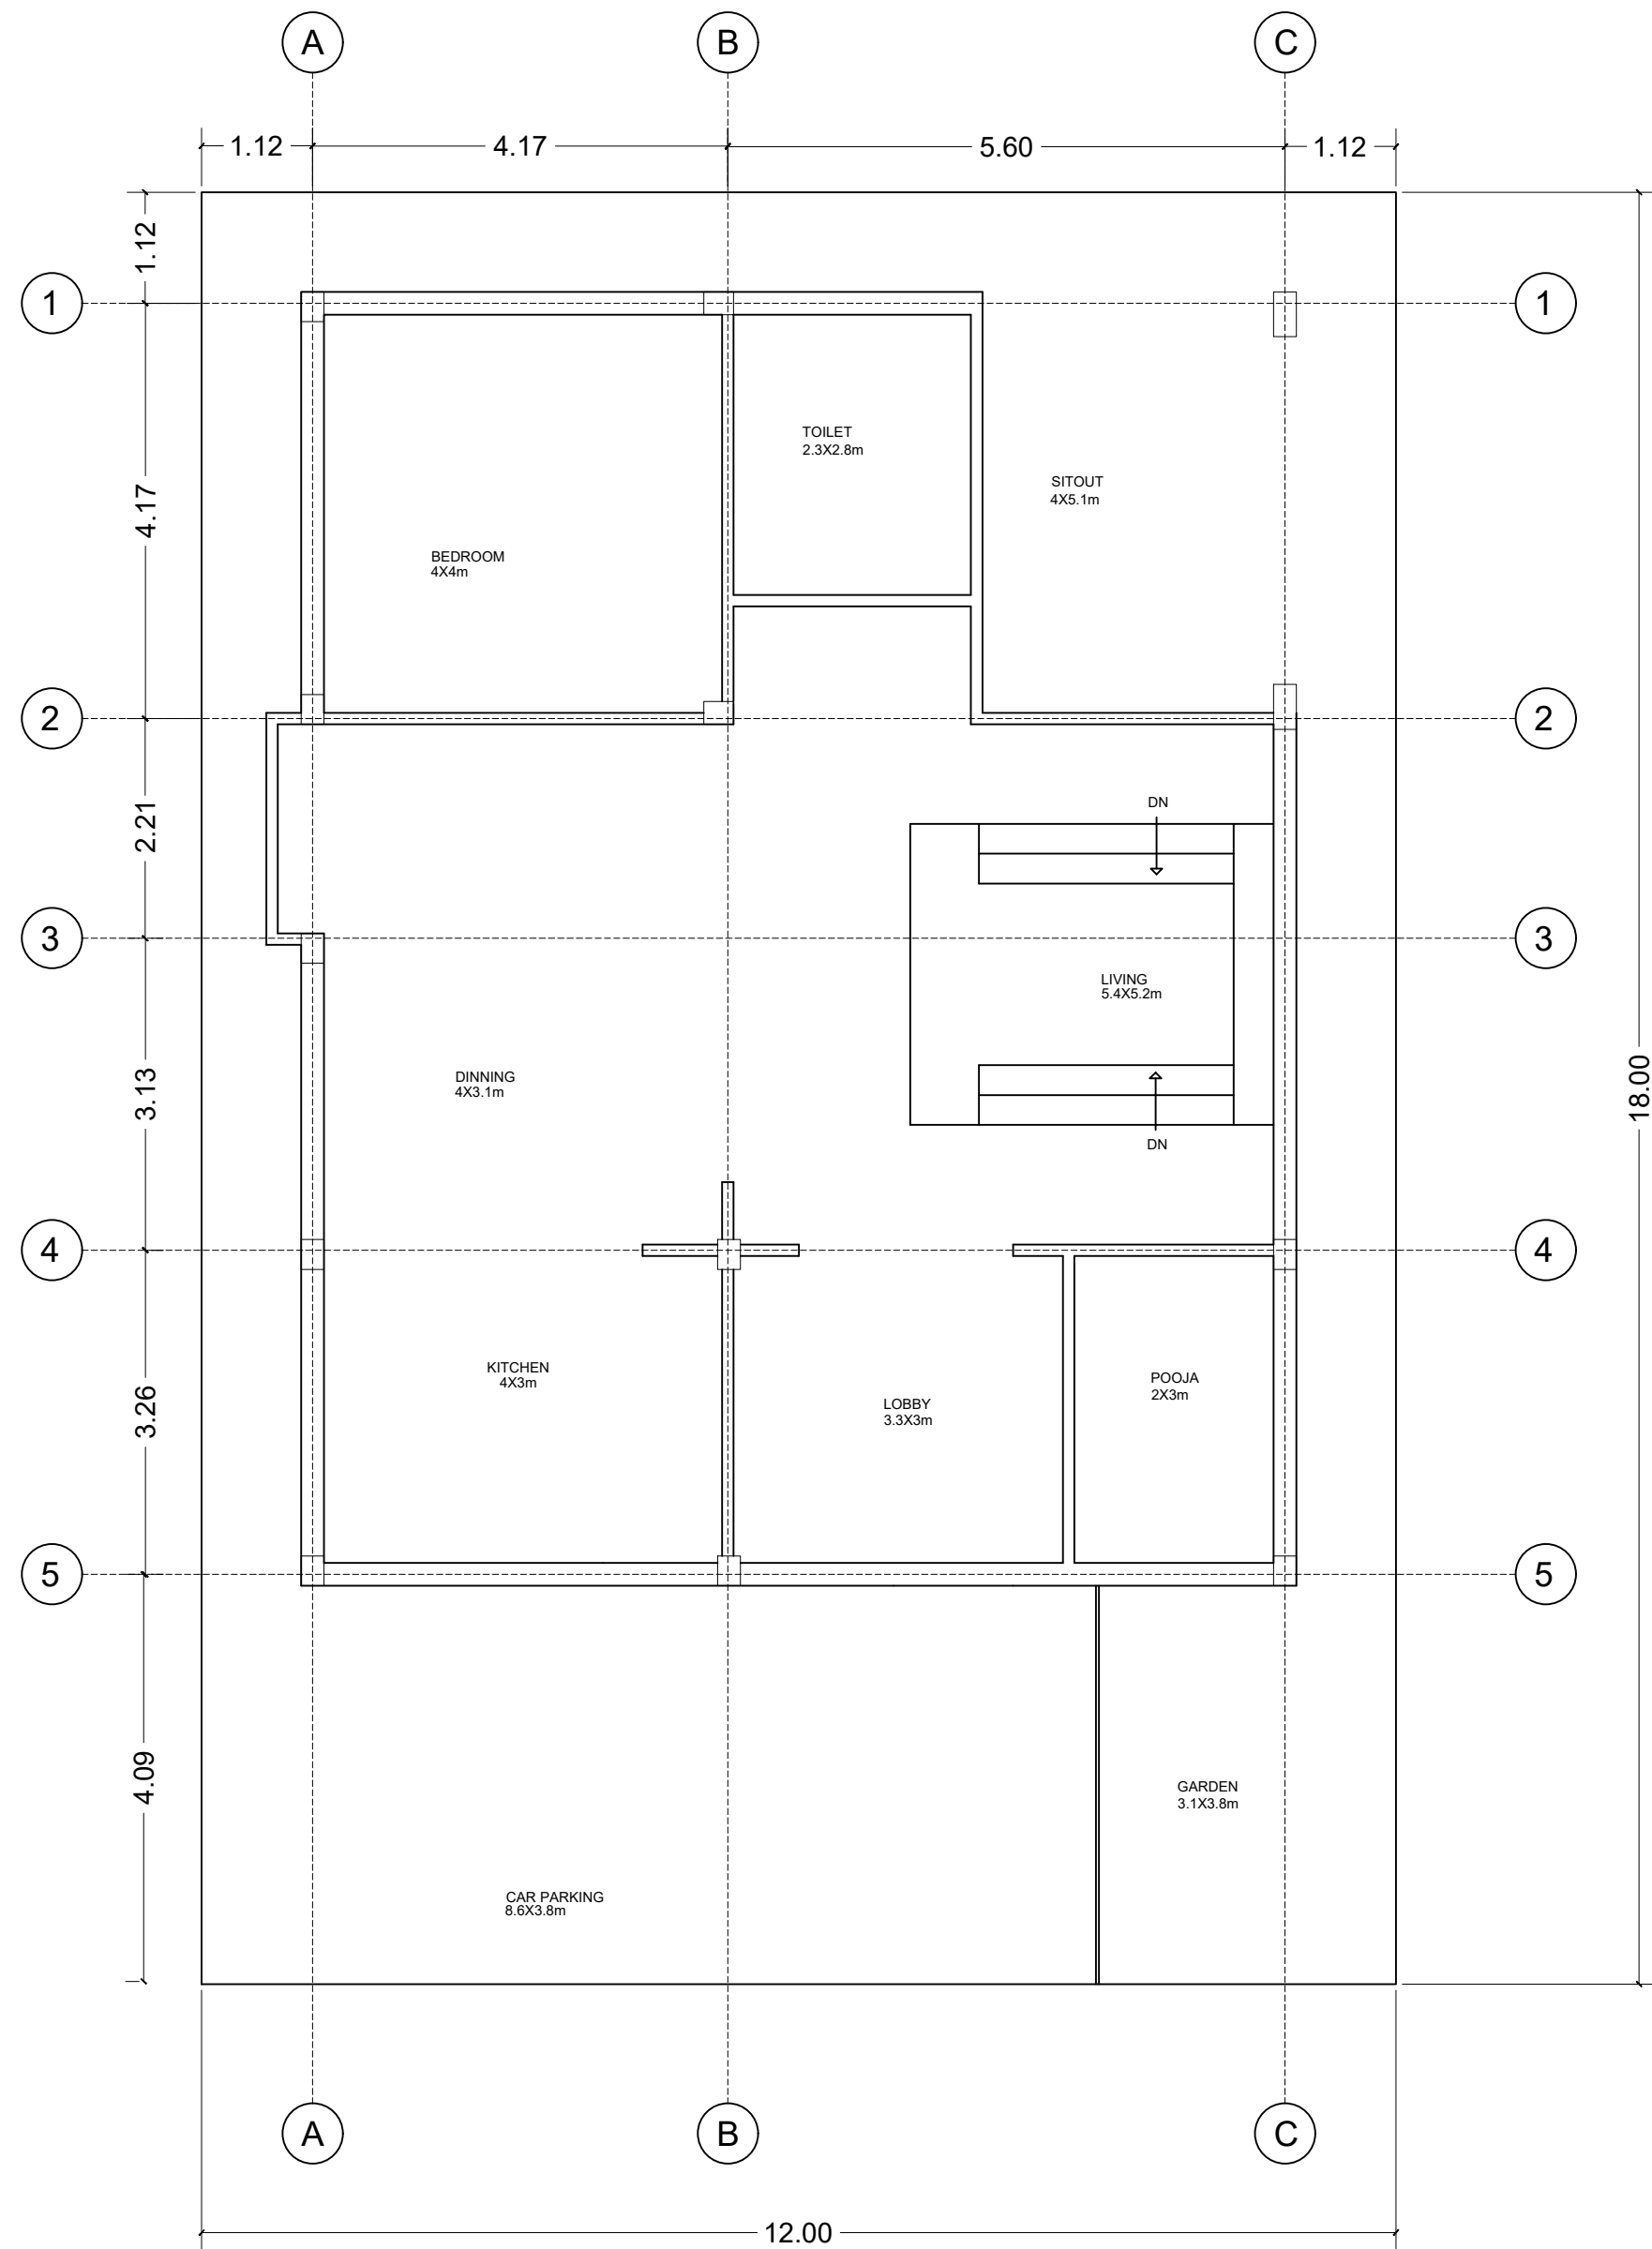


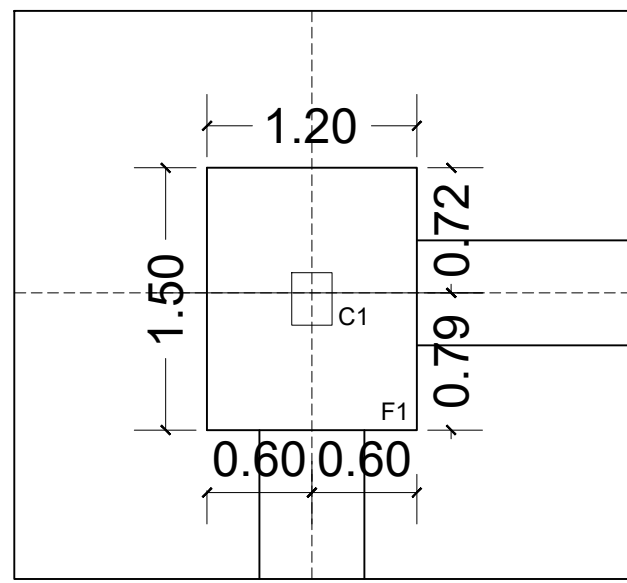


TYPICAL DETAIL OF F1 @ C1

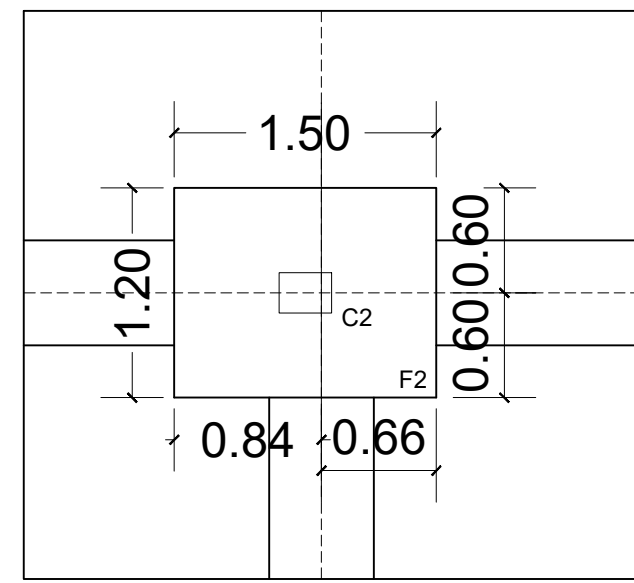


TYPICAL DETAIL OF F2 @ C2

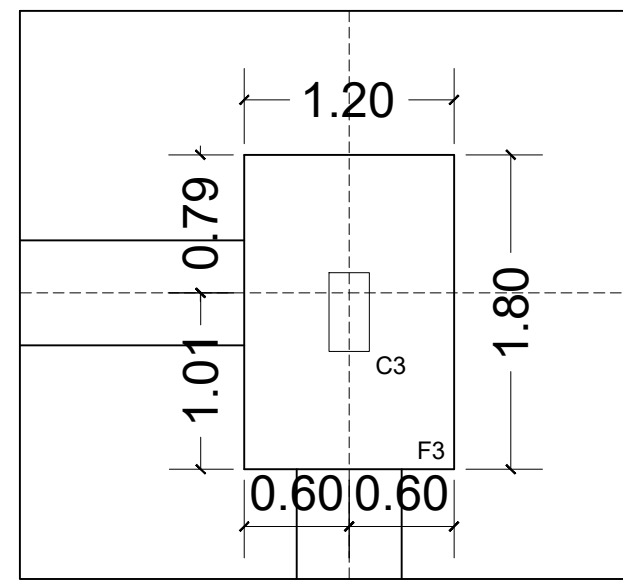


TYPICAL DETAIL OF F3 @ C3

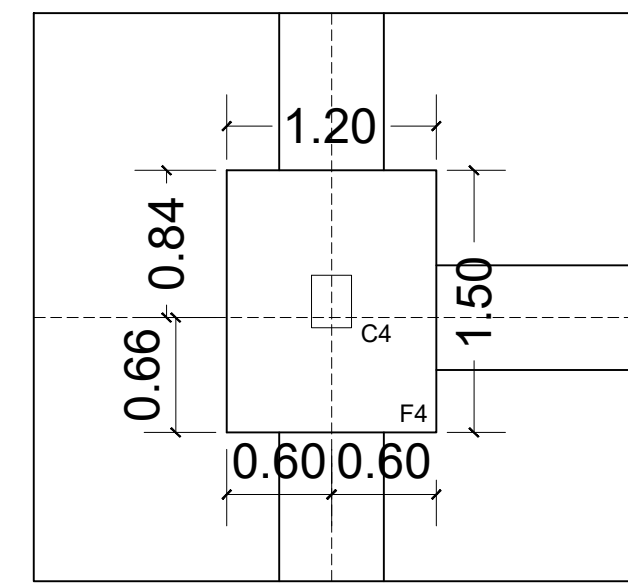


TYPICAL DETAIL OF F4 @ C4

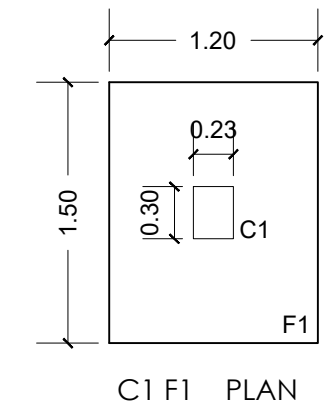


C1 F1 PLAN

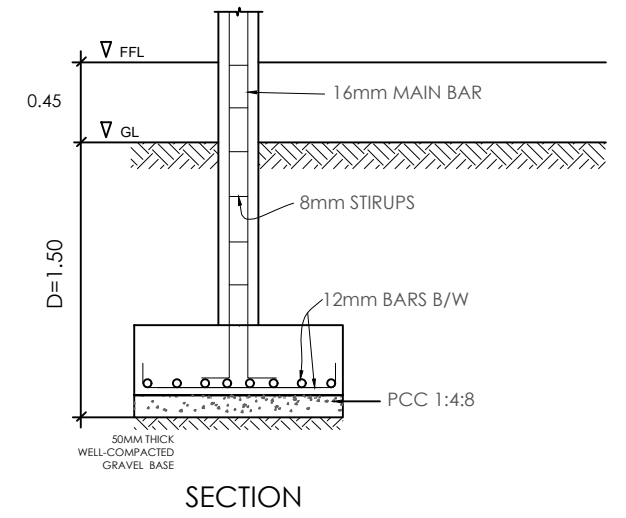


SECTION

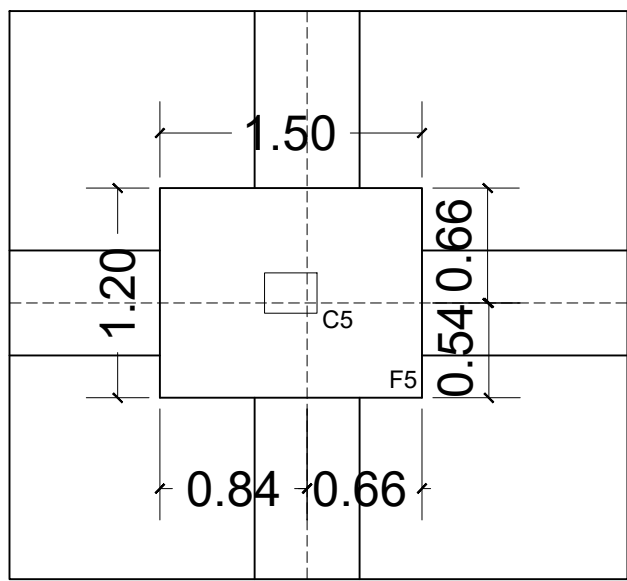


TYPICAL DETAIL OF F5 @ C5

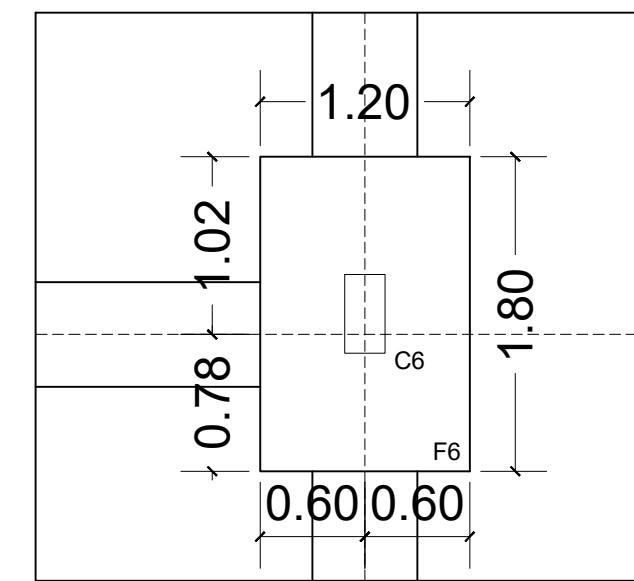


TYPICAL DETAIL OF F6 @ C6

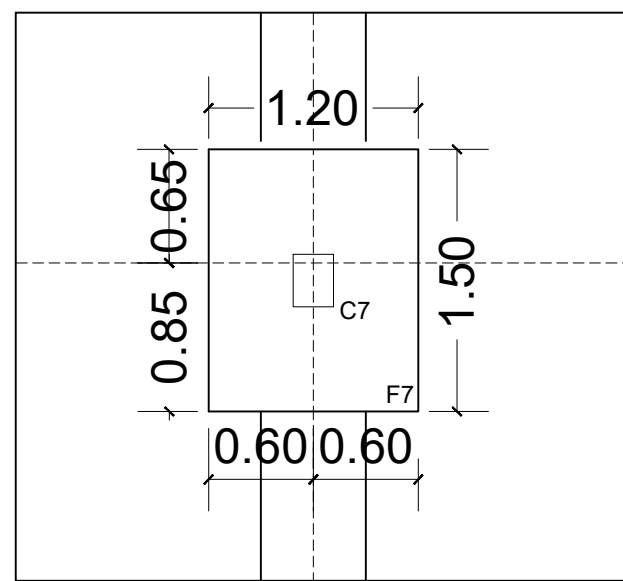


TYPICAL DETAIL OF F7 @ C7

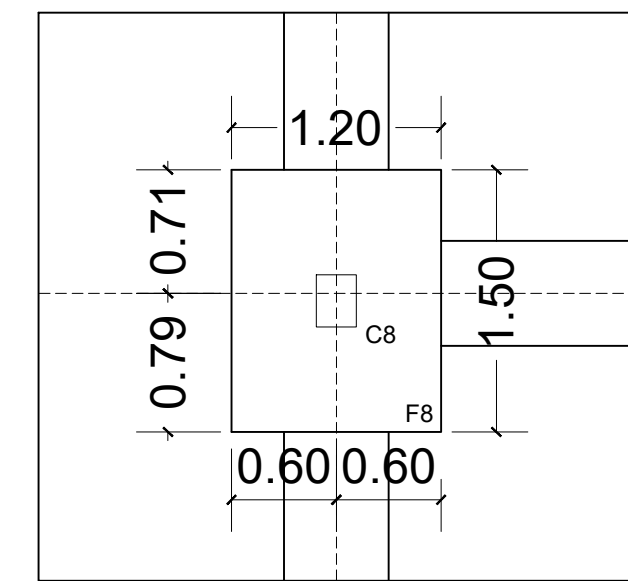


TYPICAL DETAIL OF F8 @ C8

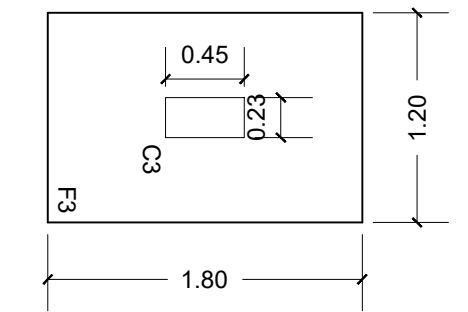


C3 F3 PLAN

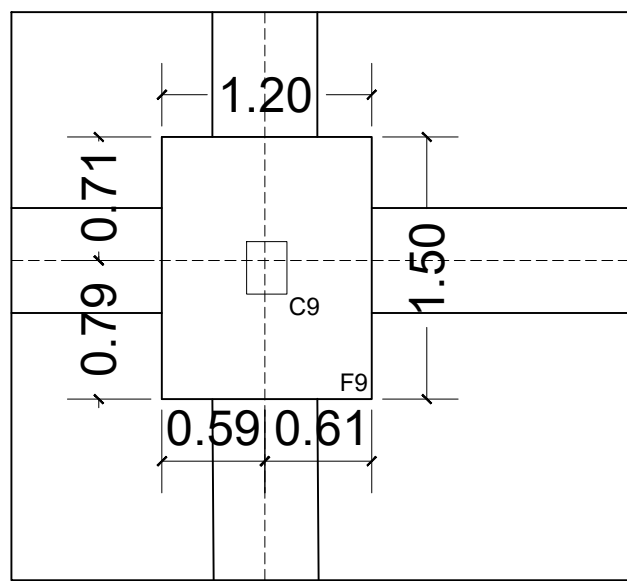


TYPICAL DETAIL OF F9 @ C9, C12

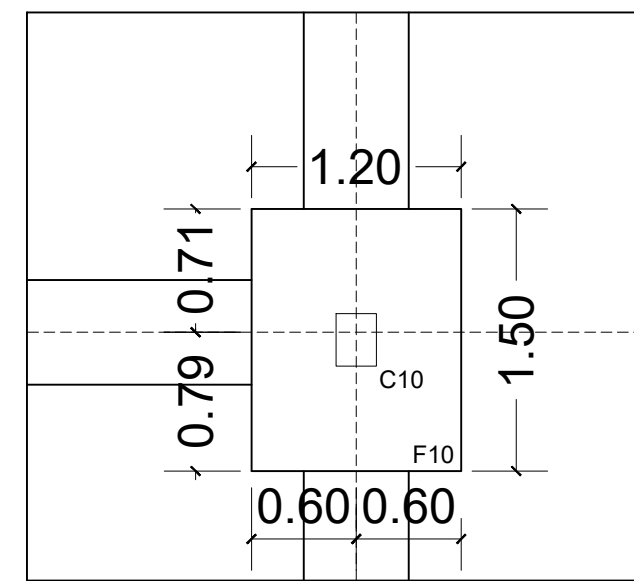


TYPICAL DETAIL OF F10 @ C10

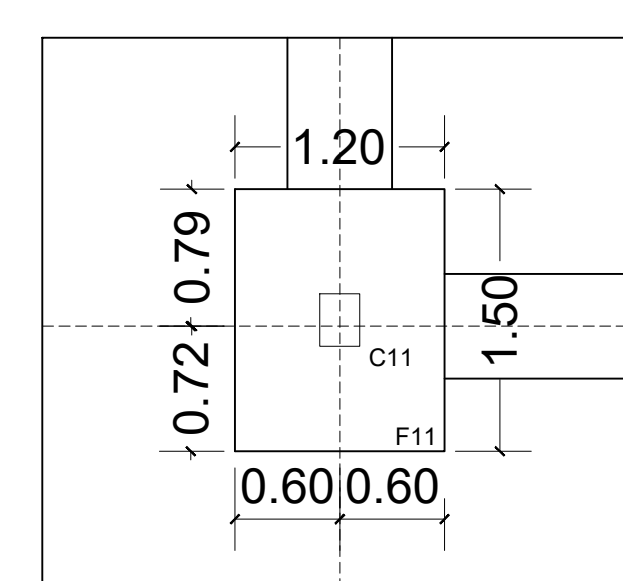


TYPICAL DETAIL OF F11 @ C11, C13

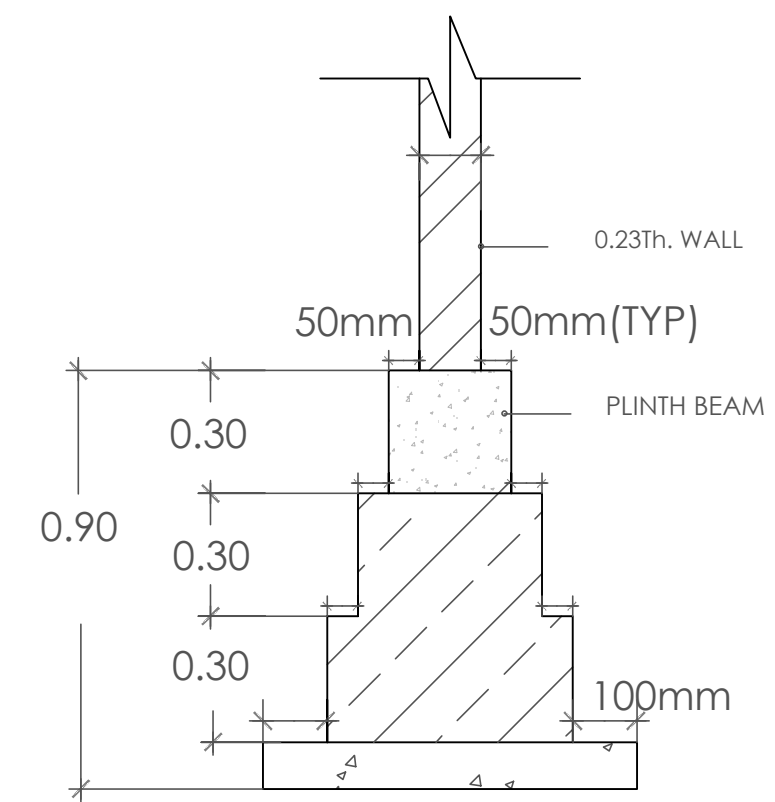


TYPICAL SSM

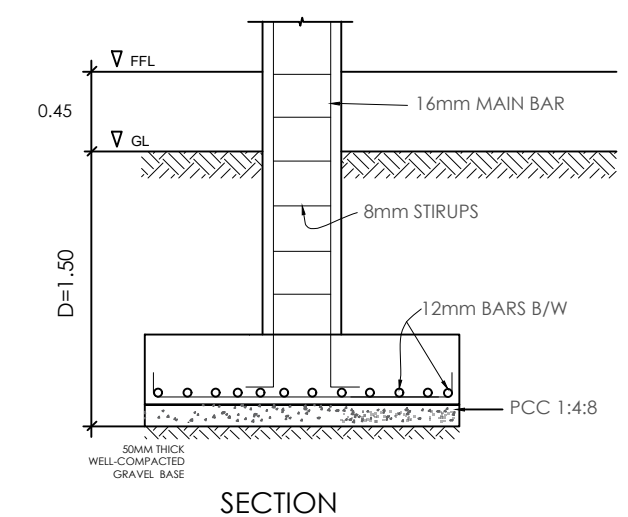


SECTION

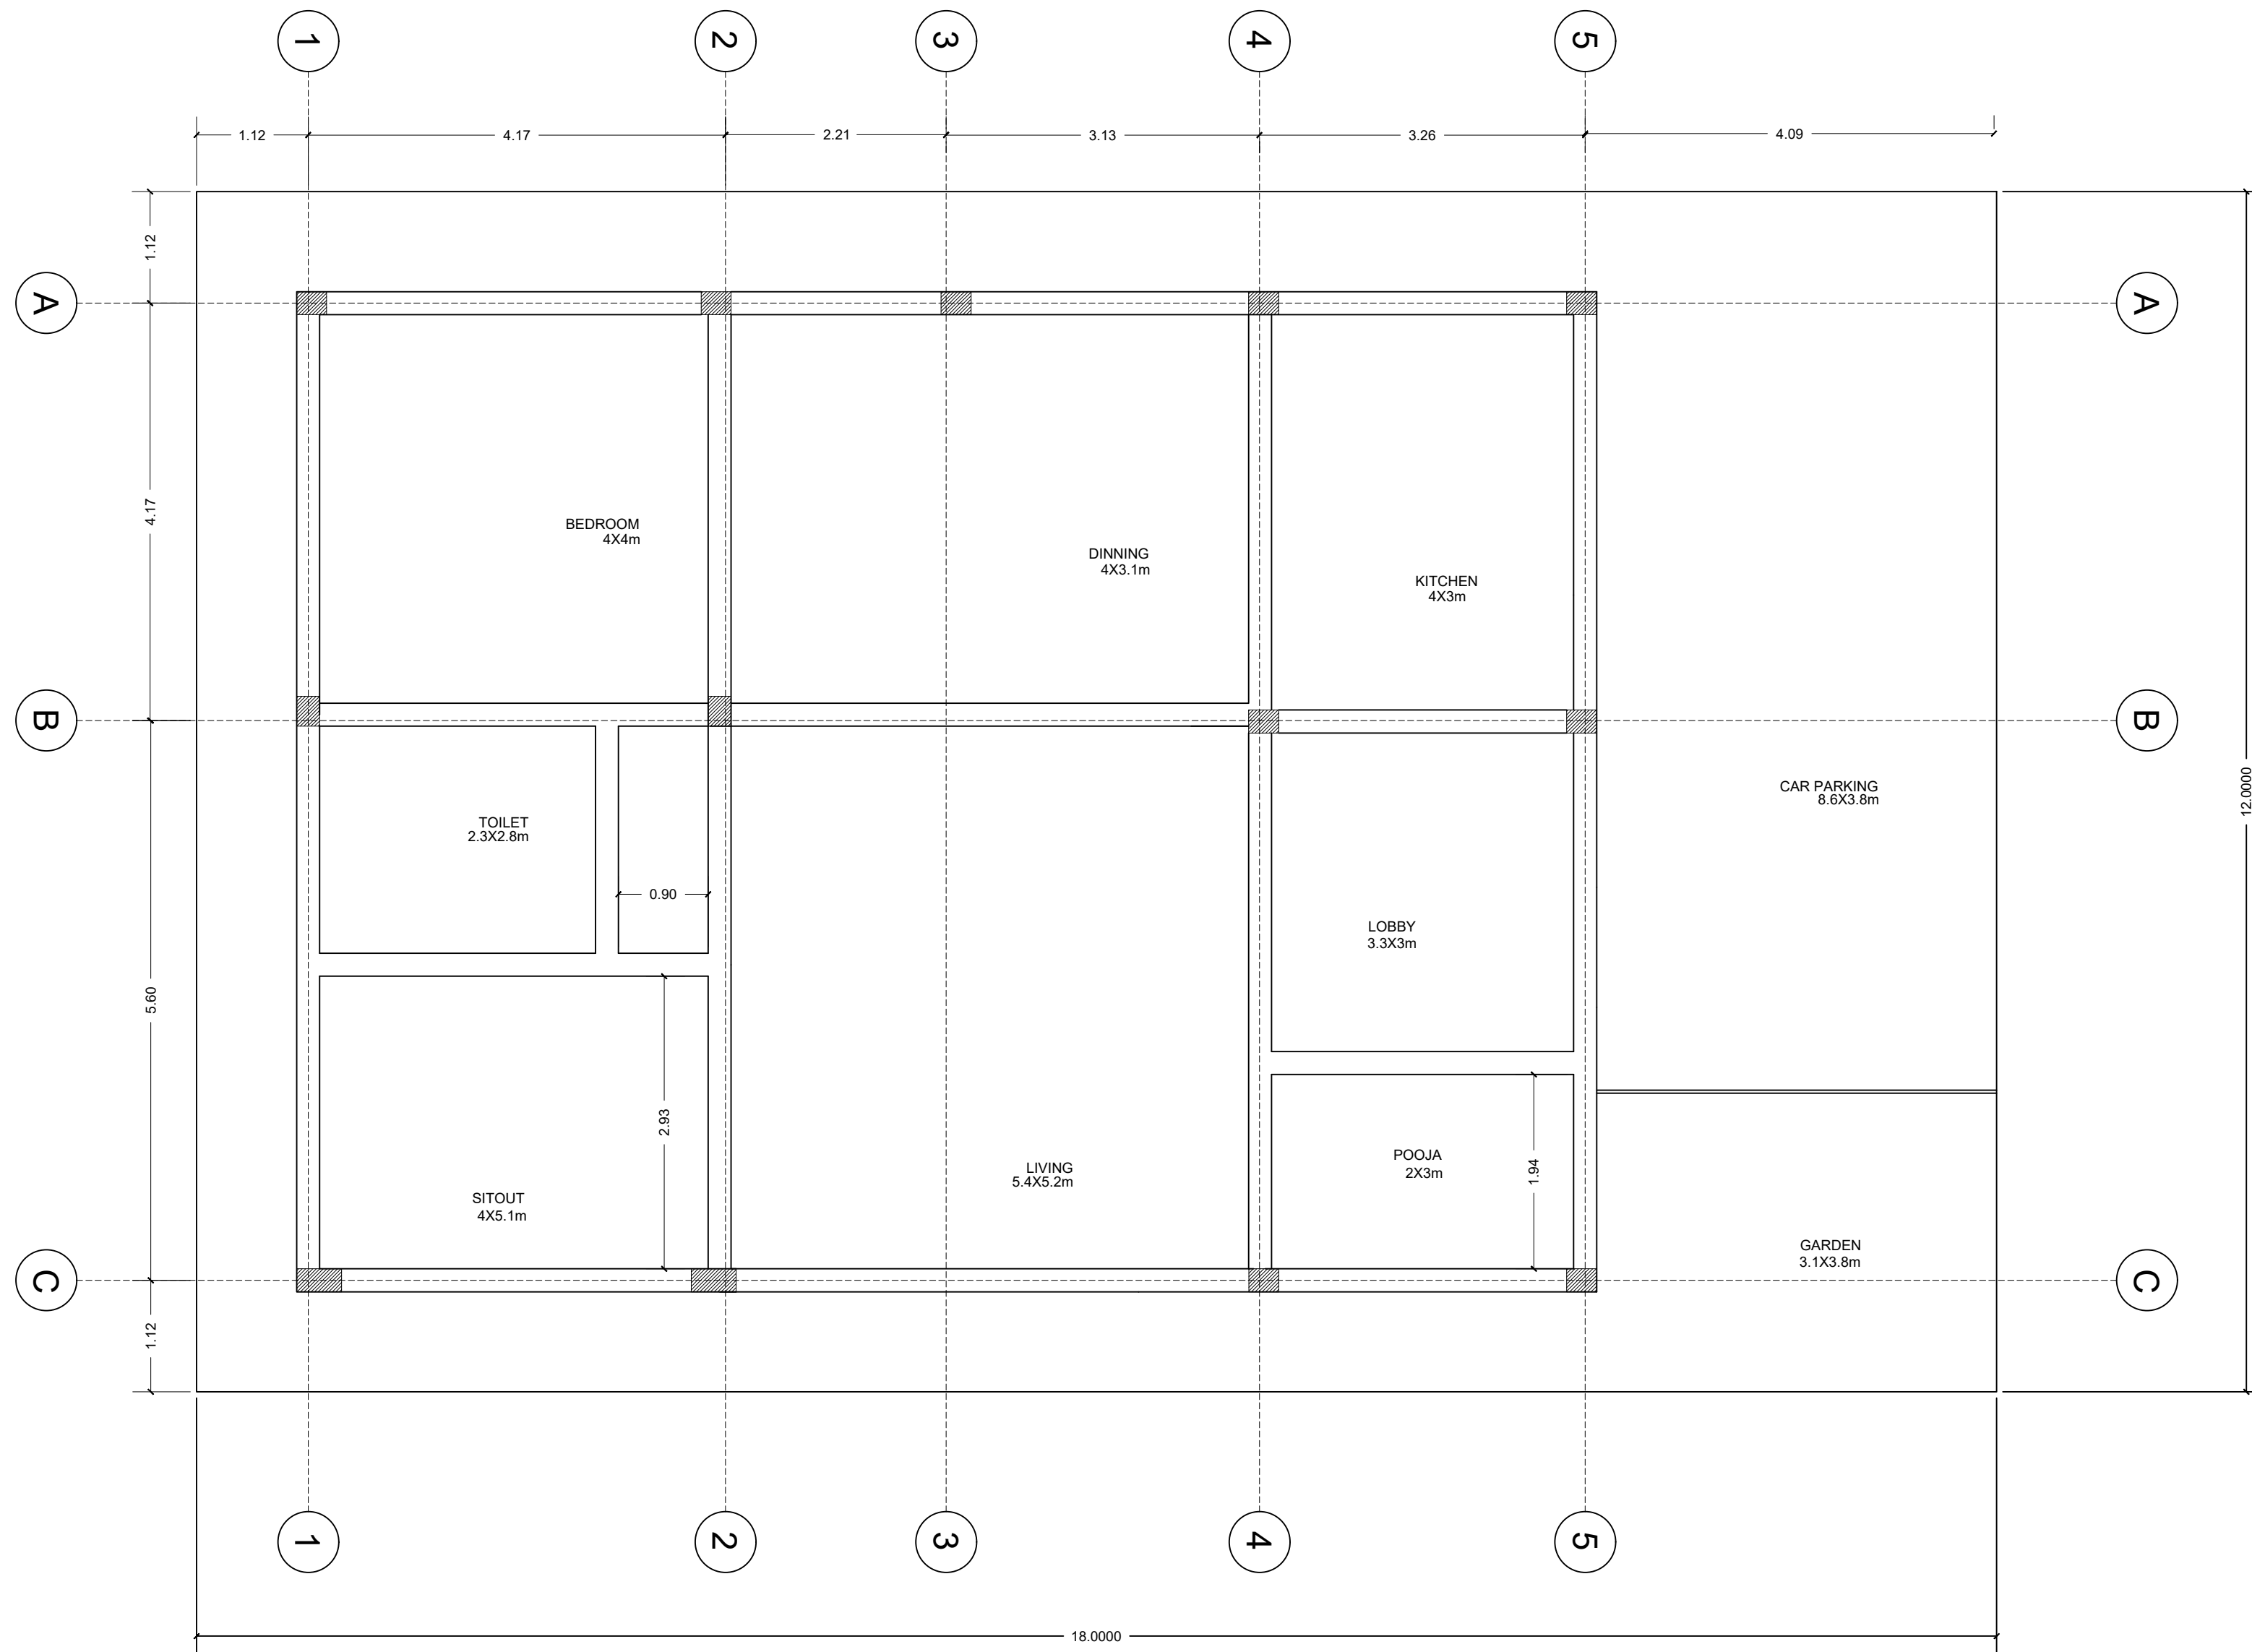


PLINTH BEAN LAYOUT

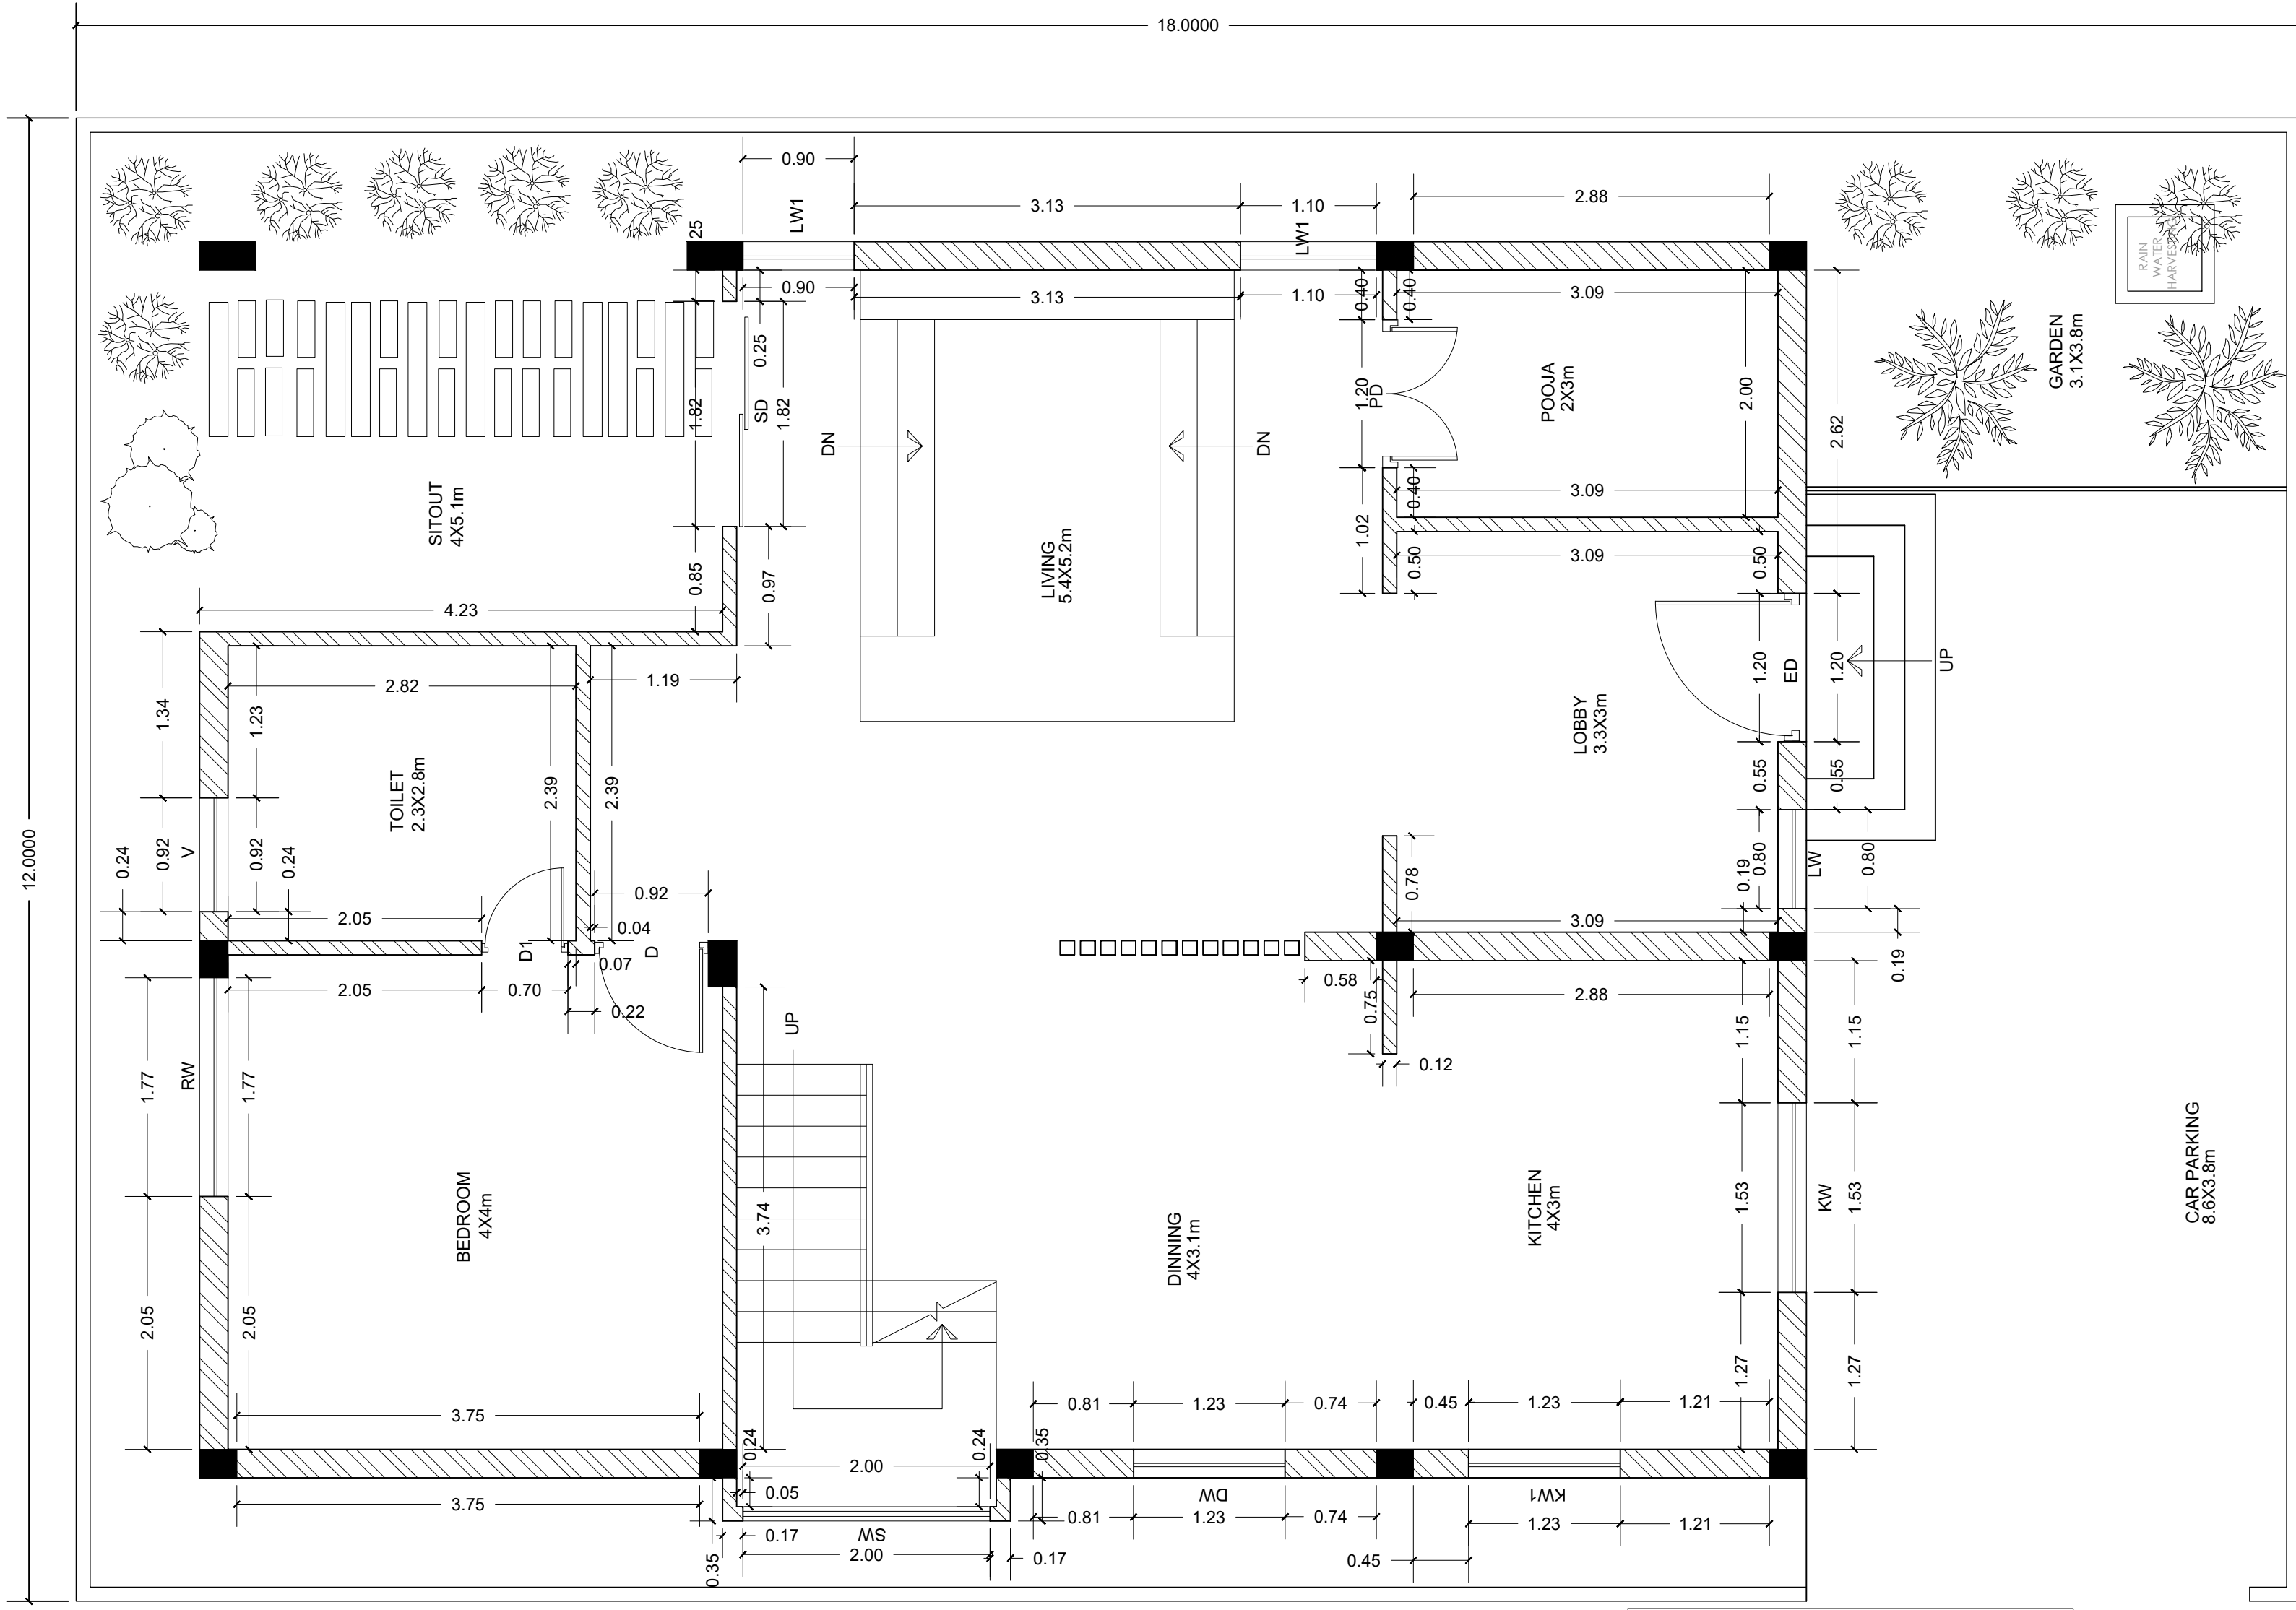

GROUND FLOOR PLAN




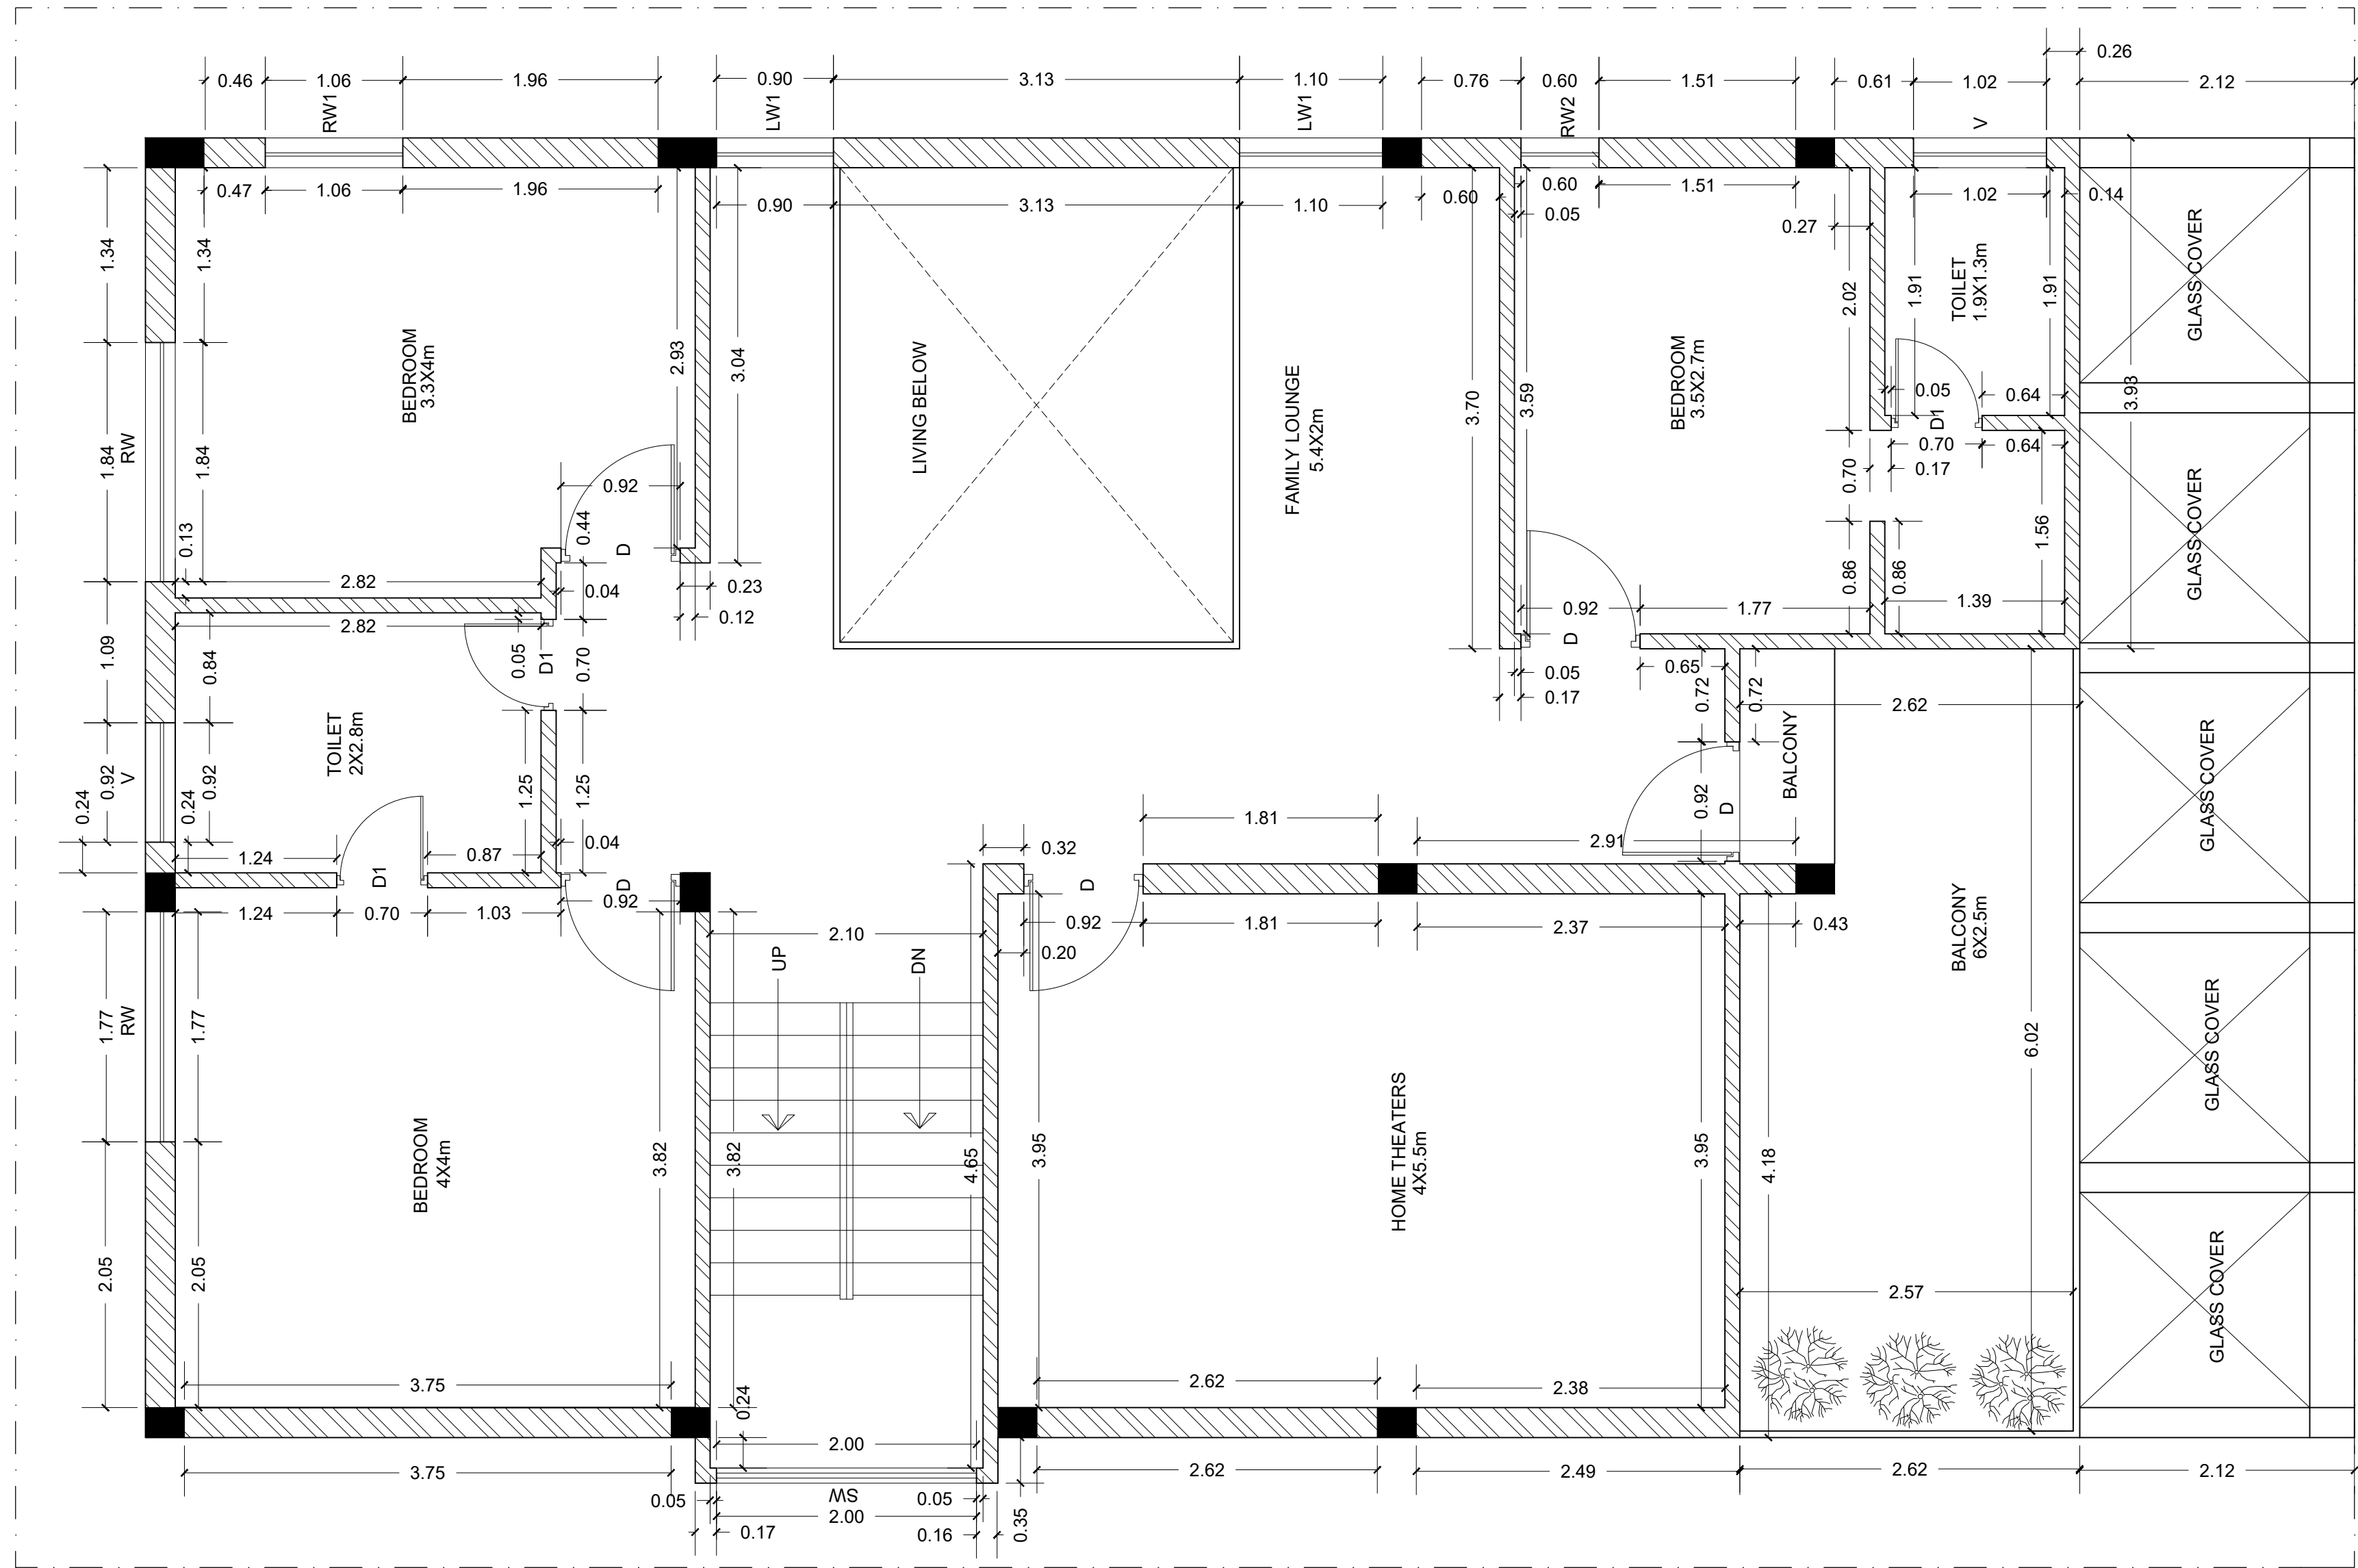


FIRST FLOOR PLAN















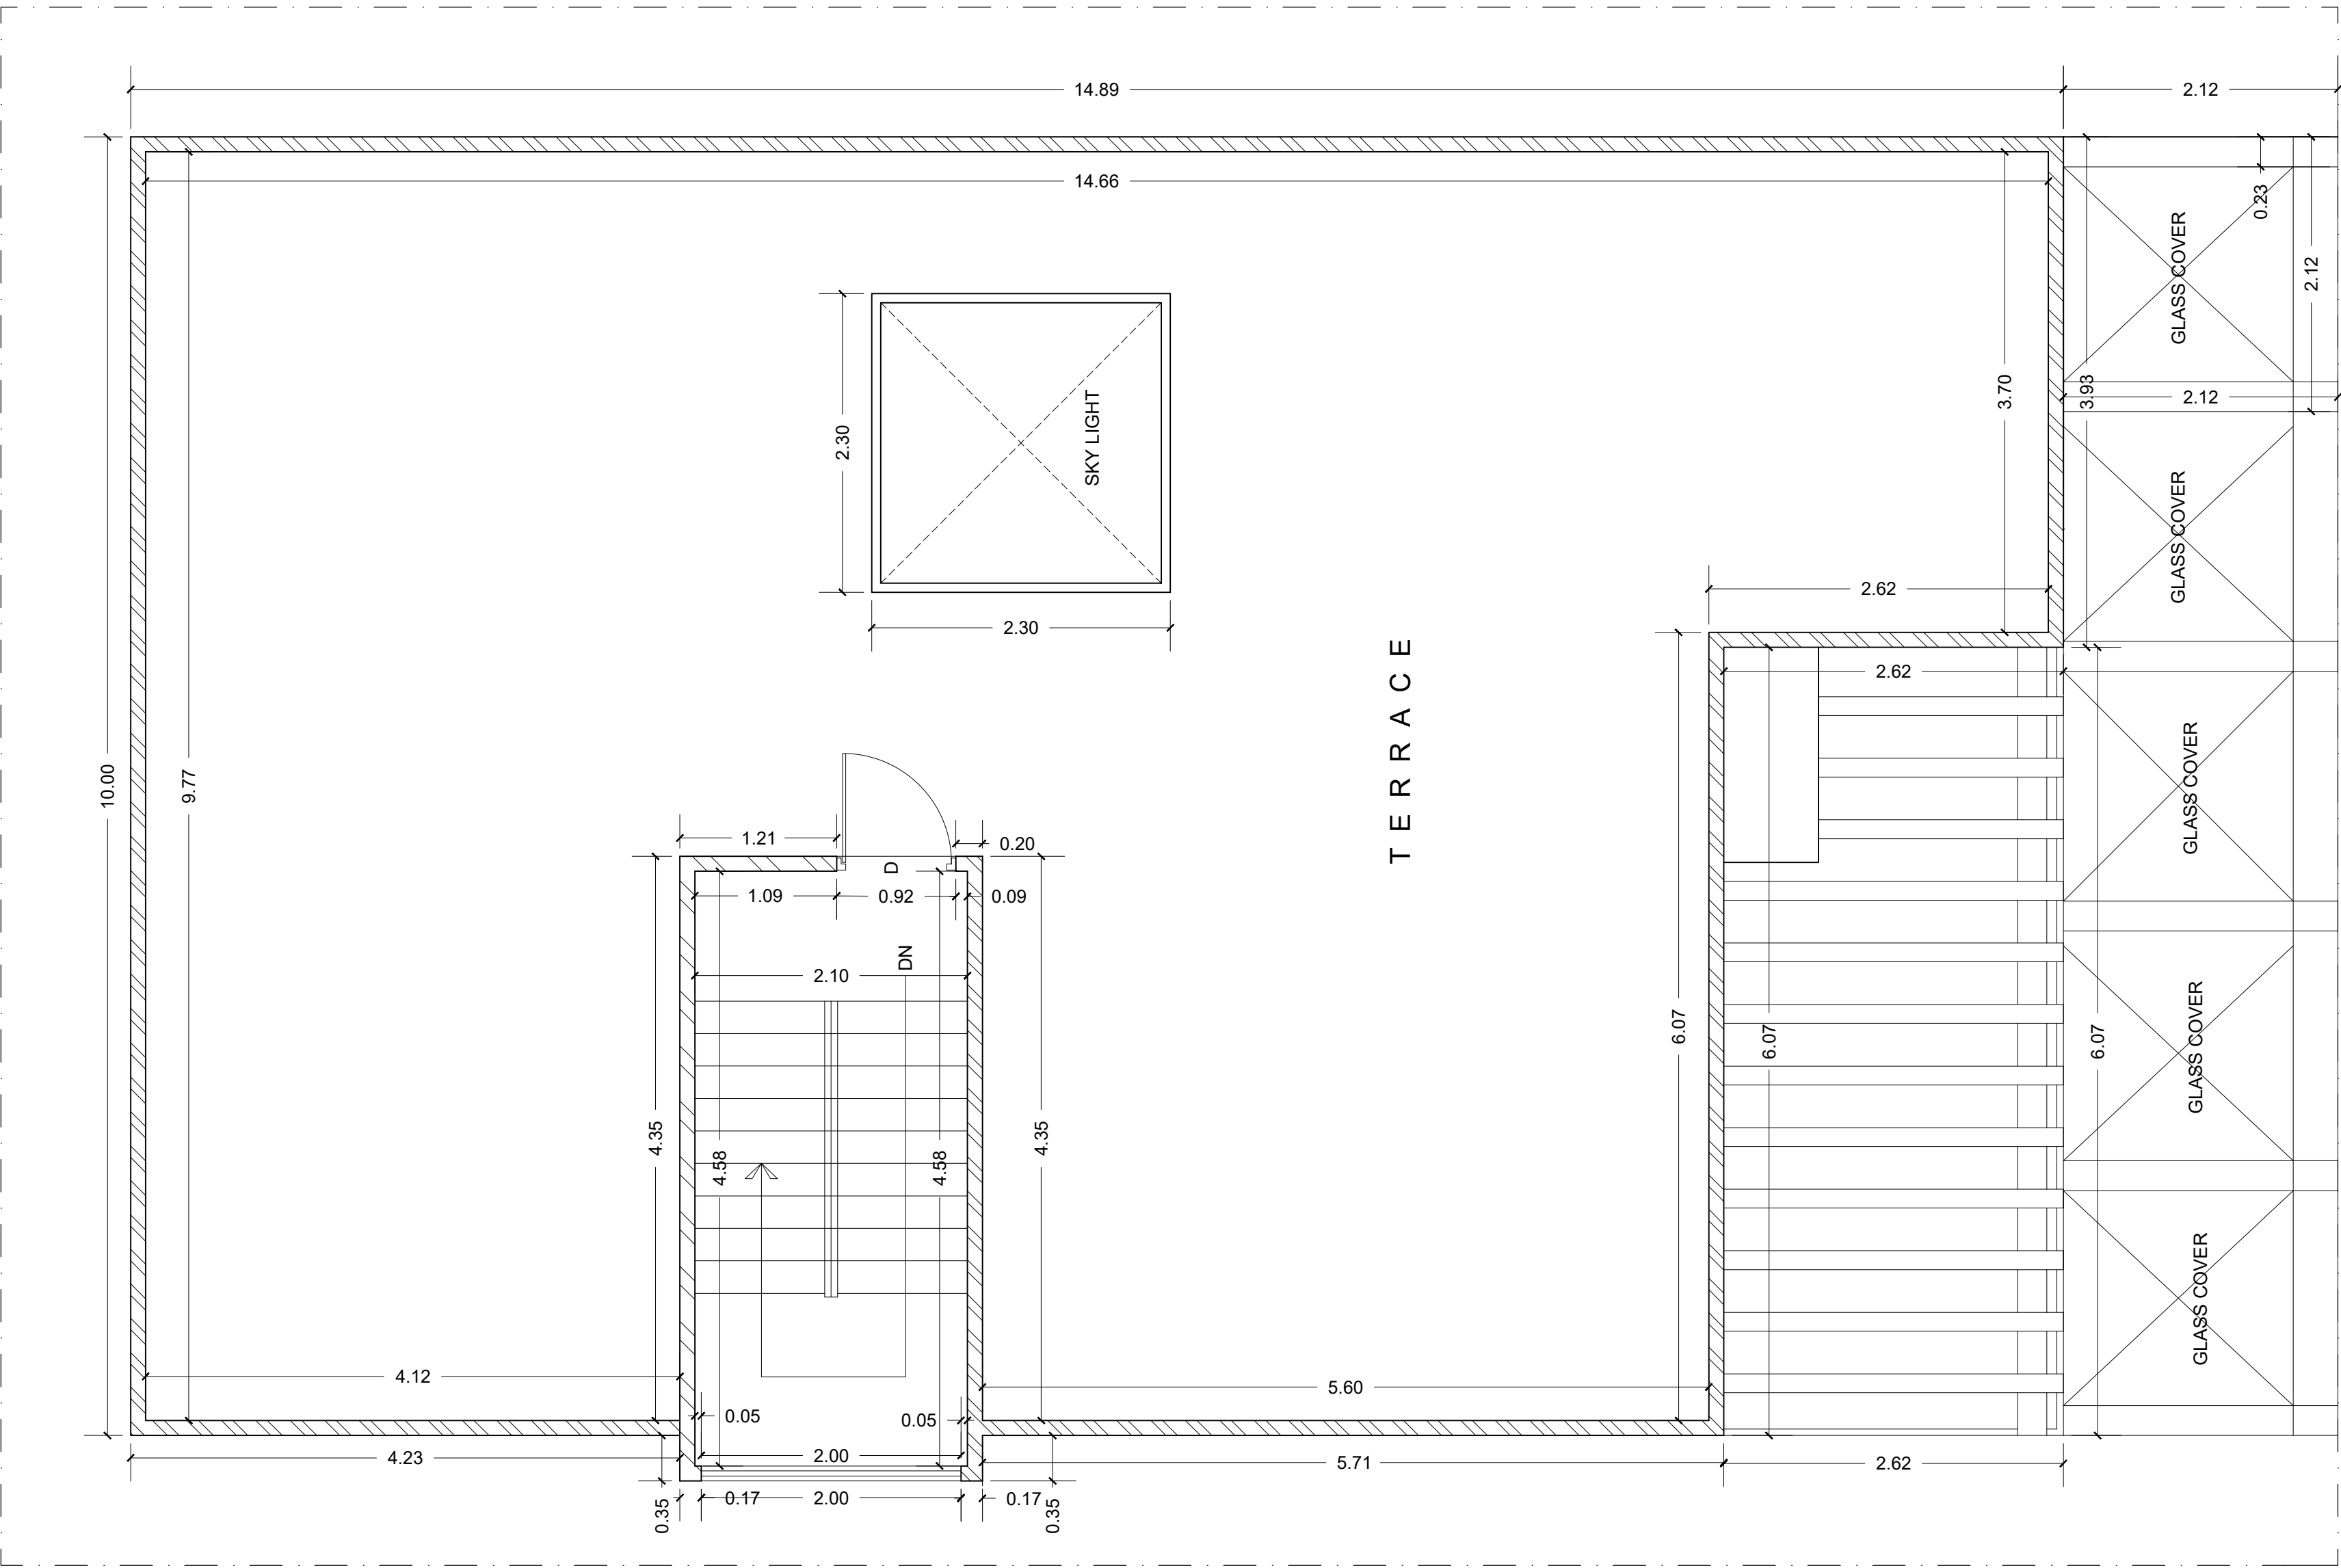


TERRACE





TERRACE PLAN

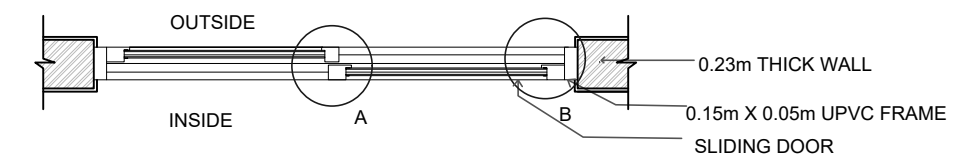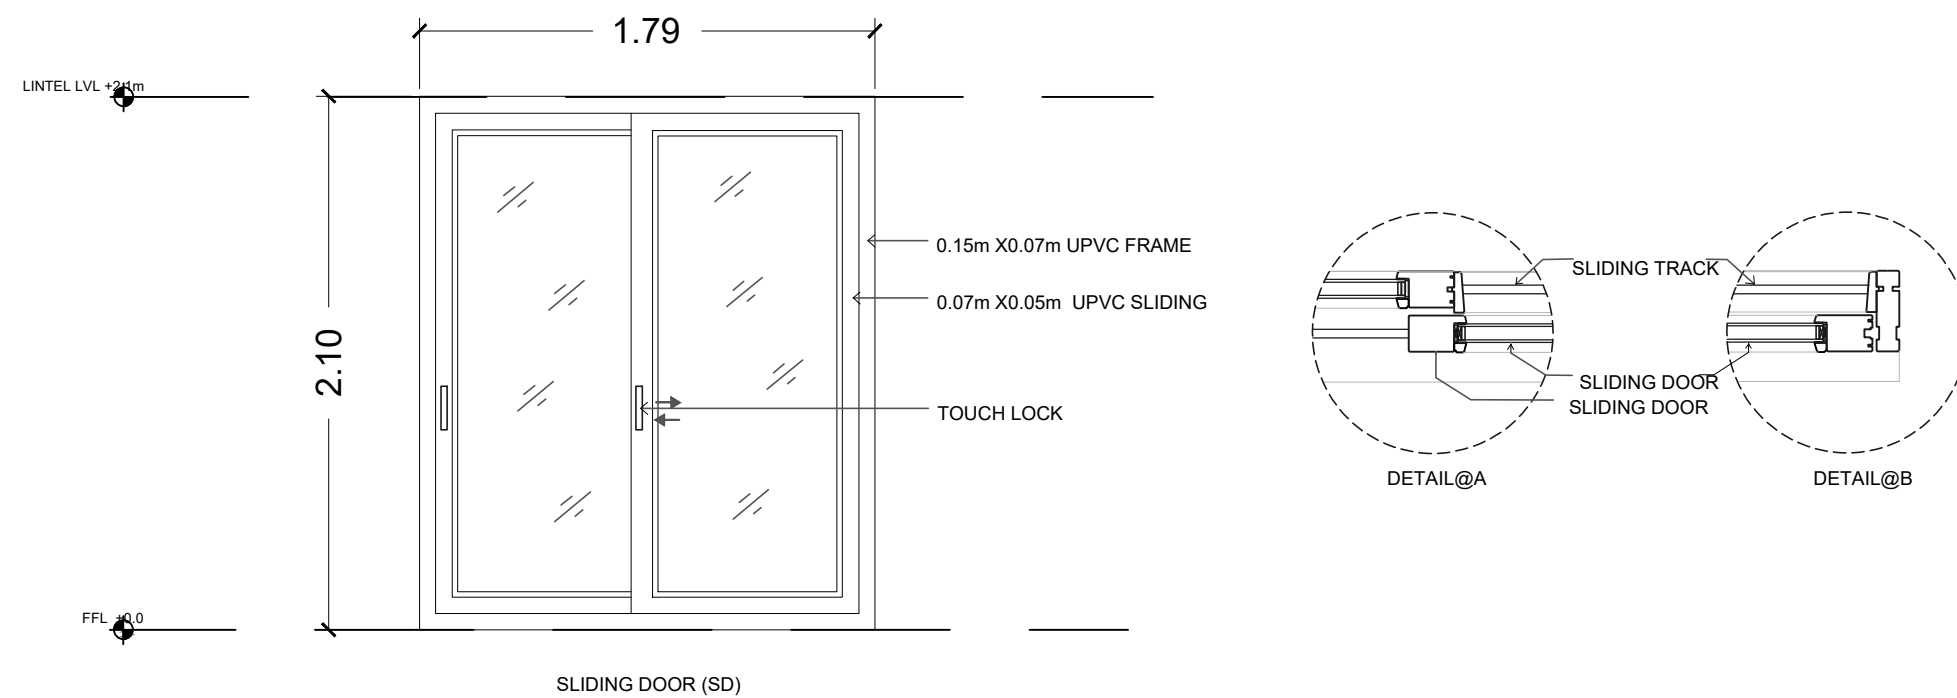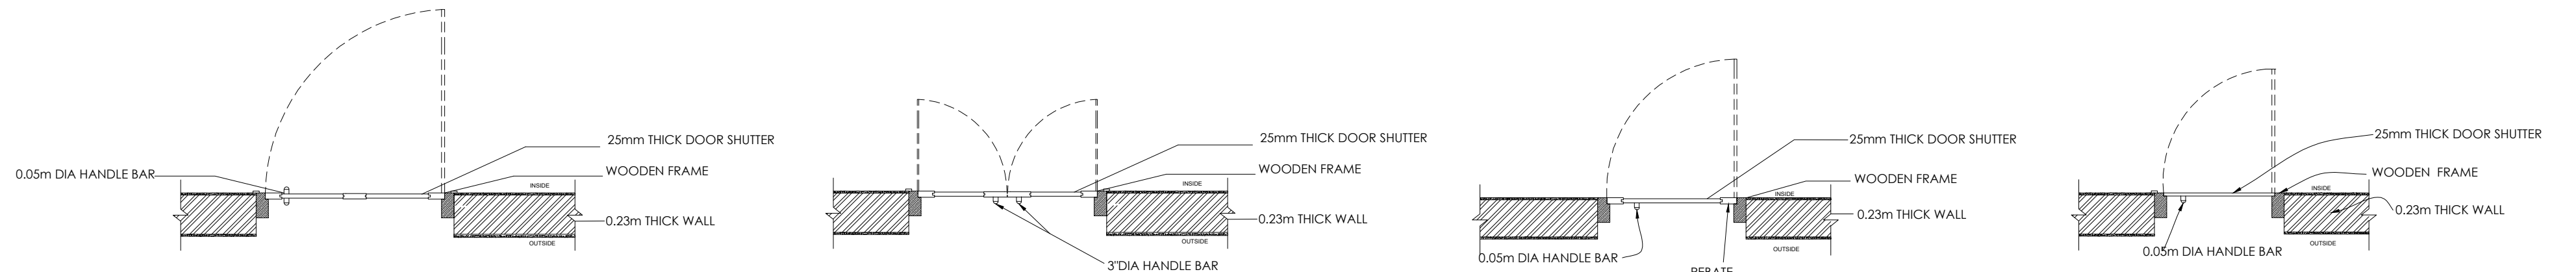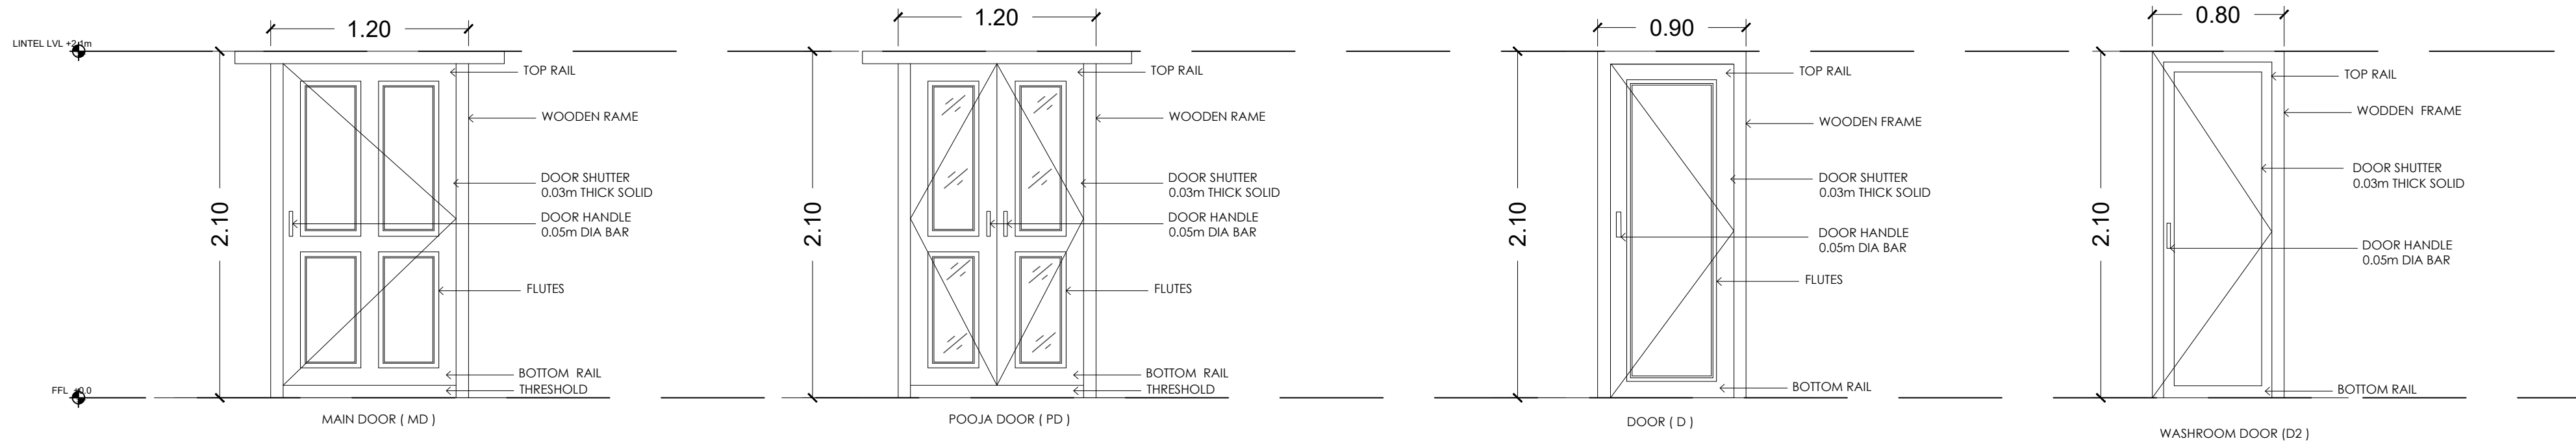


SCHEDULE OF OPENINGS				
TYPE	SIZE	SILL	LINTEL	NO.
DOOR				
MD	1.20 X 2.10	0.00	2.10	1
PD	1.20 X 2.10	0.00	2.10	1
D	0.90 X 2.10	0.00	2.10	6
D1	0.75 X 2.10	0.00	2.10	4
SD	1.80 X 2.10	0.00	2.10	1

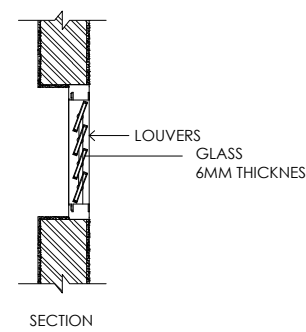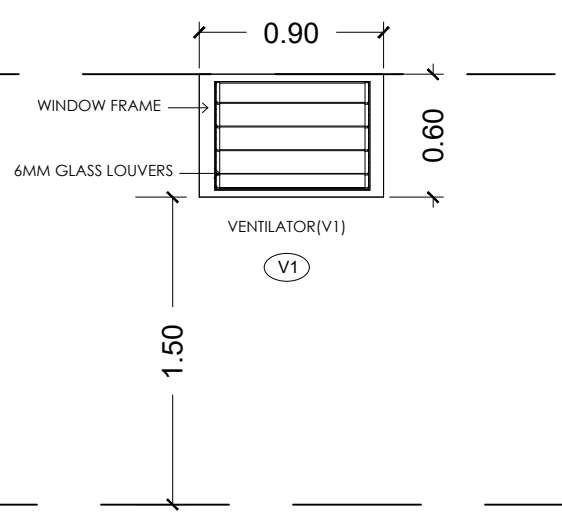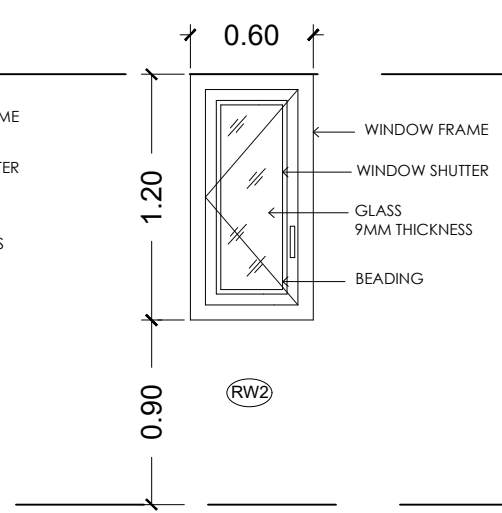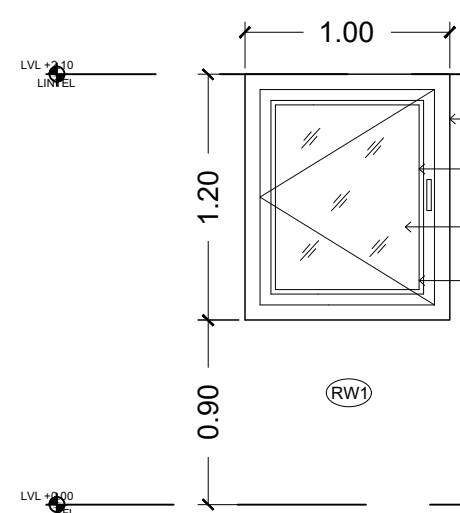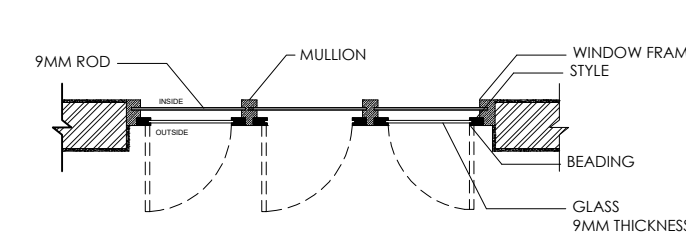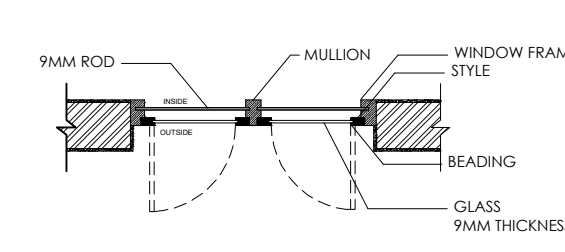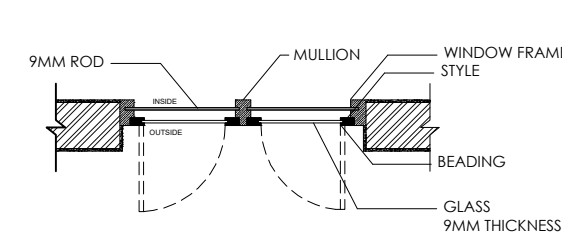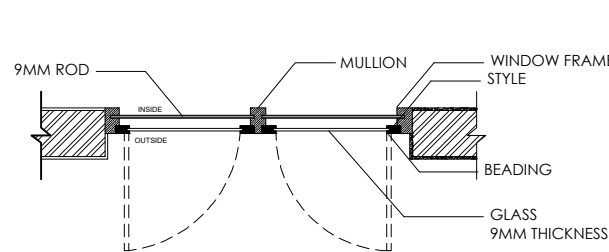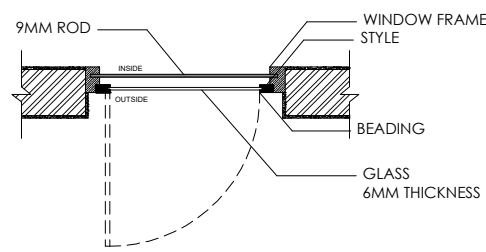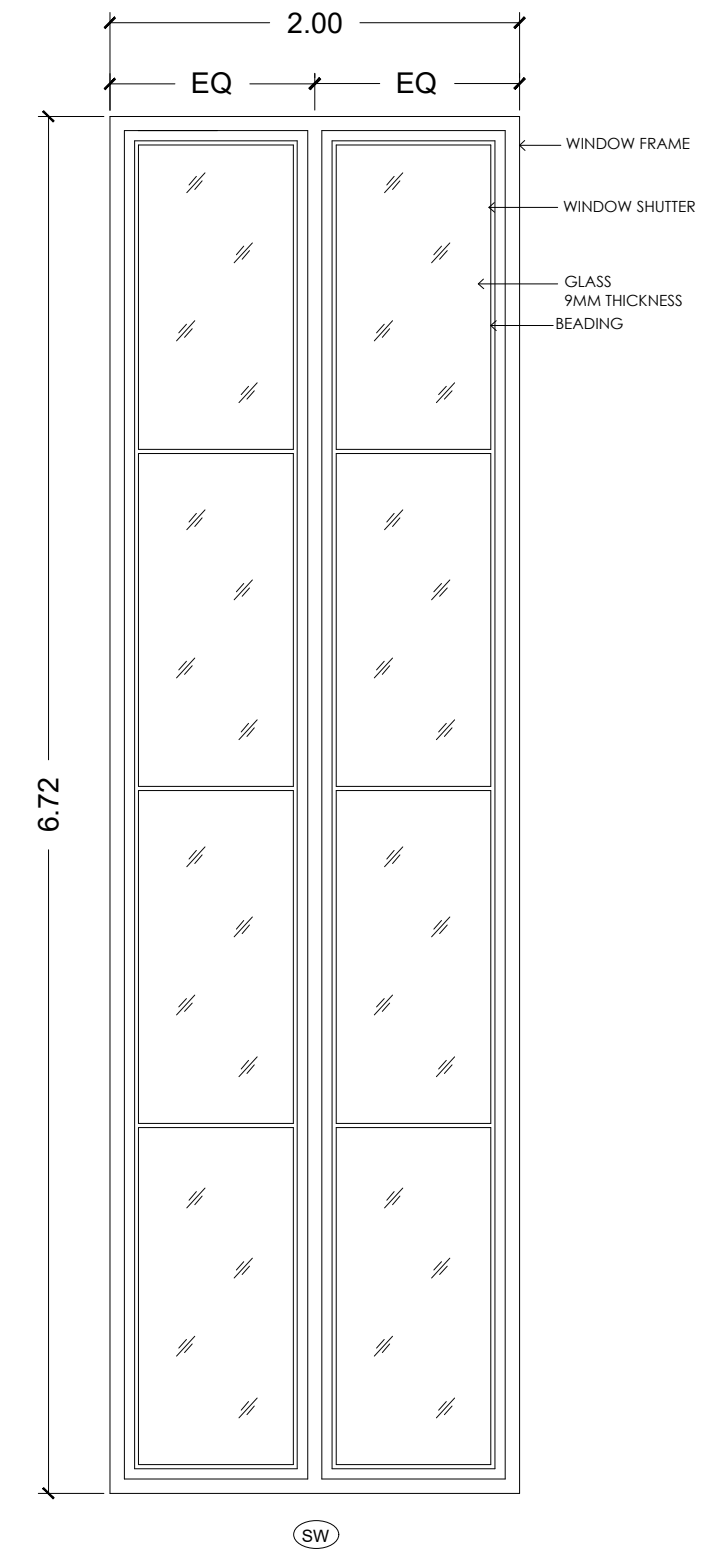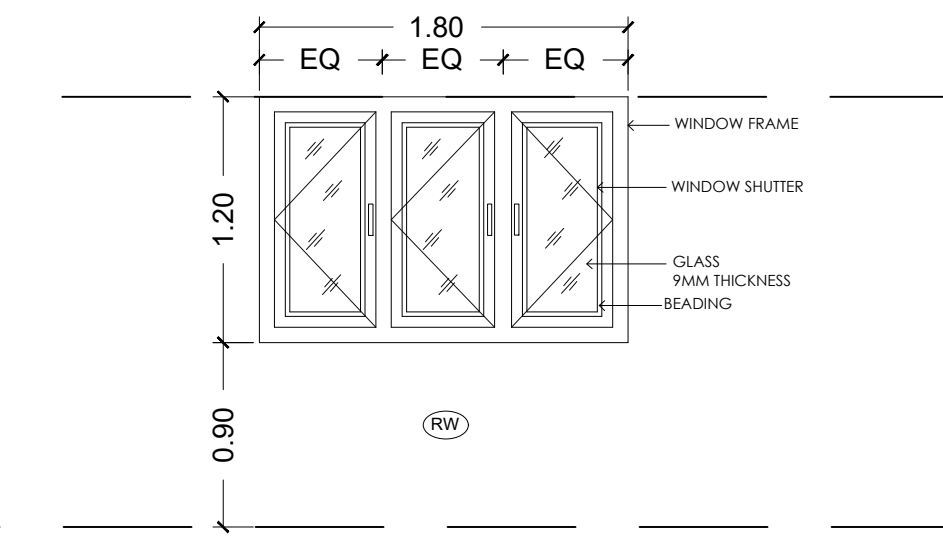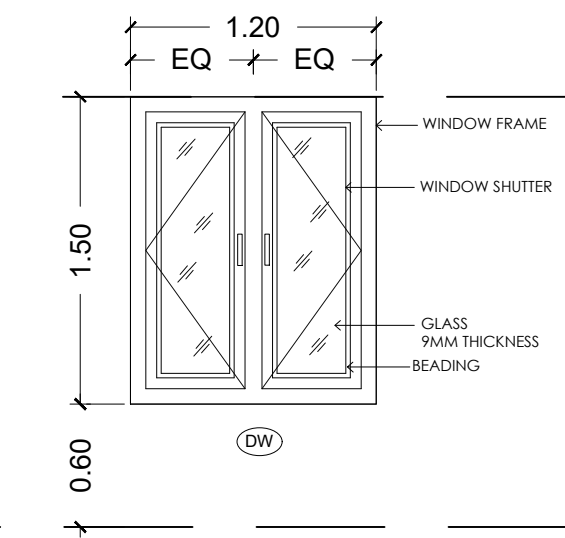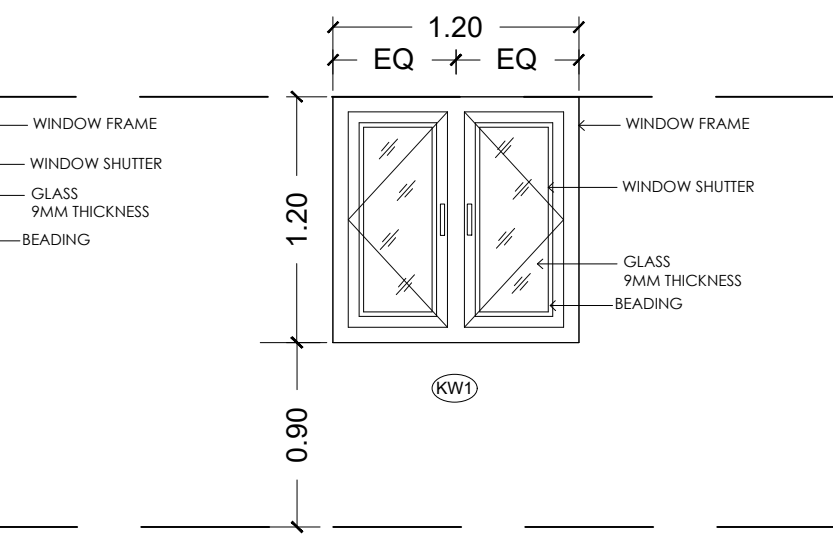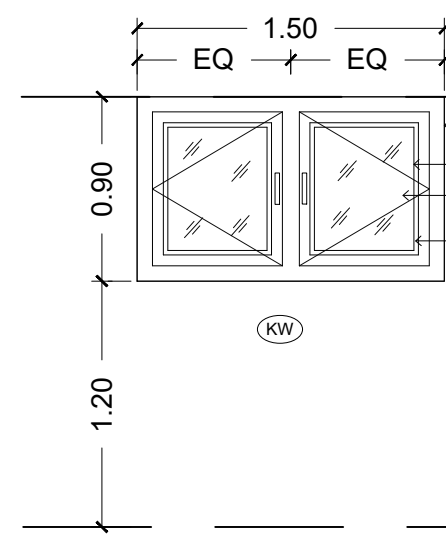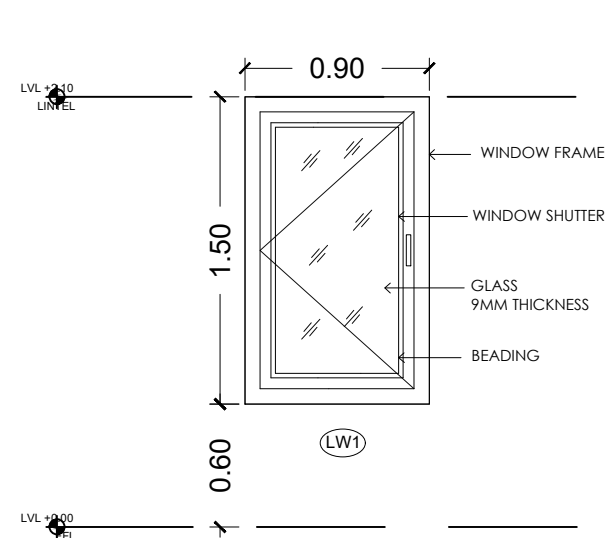


SCHEDULE OF OPENINGS					
TYPE	SIZE	SILL	LINTEL	NO.	MATERIAL
WINDOW					
LW	0.80 X 0.90	1.20	2.10	1	TEAK WOOD
LW1	0.90 X 1.50	0.60	2.10	4	TEAK WOOD
KW	1.50 X 0.90	1.20	2.10	1	TEAK WOOD
KW1	1.20 X 1.20	0.90	2.10	1	TEAK WOOD
DW	1.20 X 1.50	0.60	2.10	1	TEAK WOOD
SW	2.00 X 6.72	0.00	6.70	1	TEAK WOOD
RW	1.80 X 1.20	0.90	2.10	3	TEAK WOOD
RW1	1.00 X 1.20	0.90	2.10	1	TEAK WOOD
RW2	0.60 X 1.20	0.90	2.10	1	TEAK WOOD
VENTILATOR					
V1	0.90 X 0.60	1.50	2.10	3	TEAK WOOD

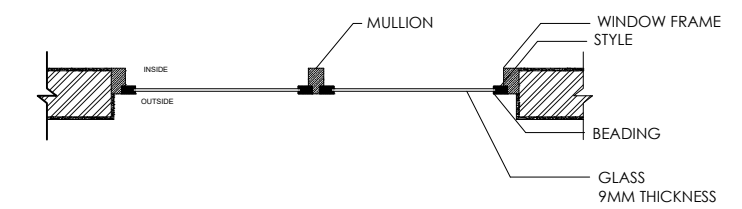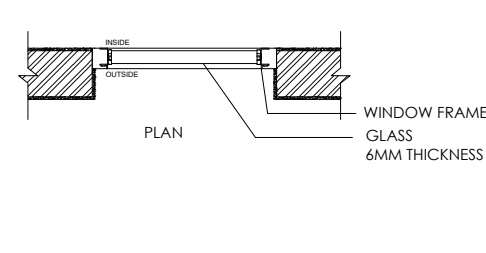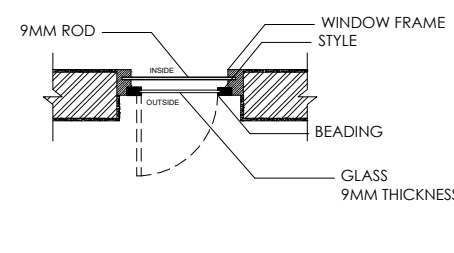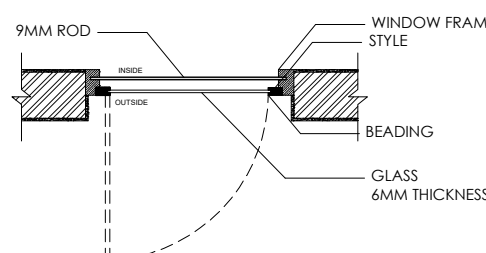


12M WIDE ROAD

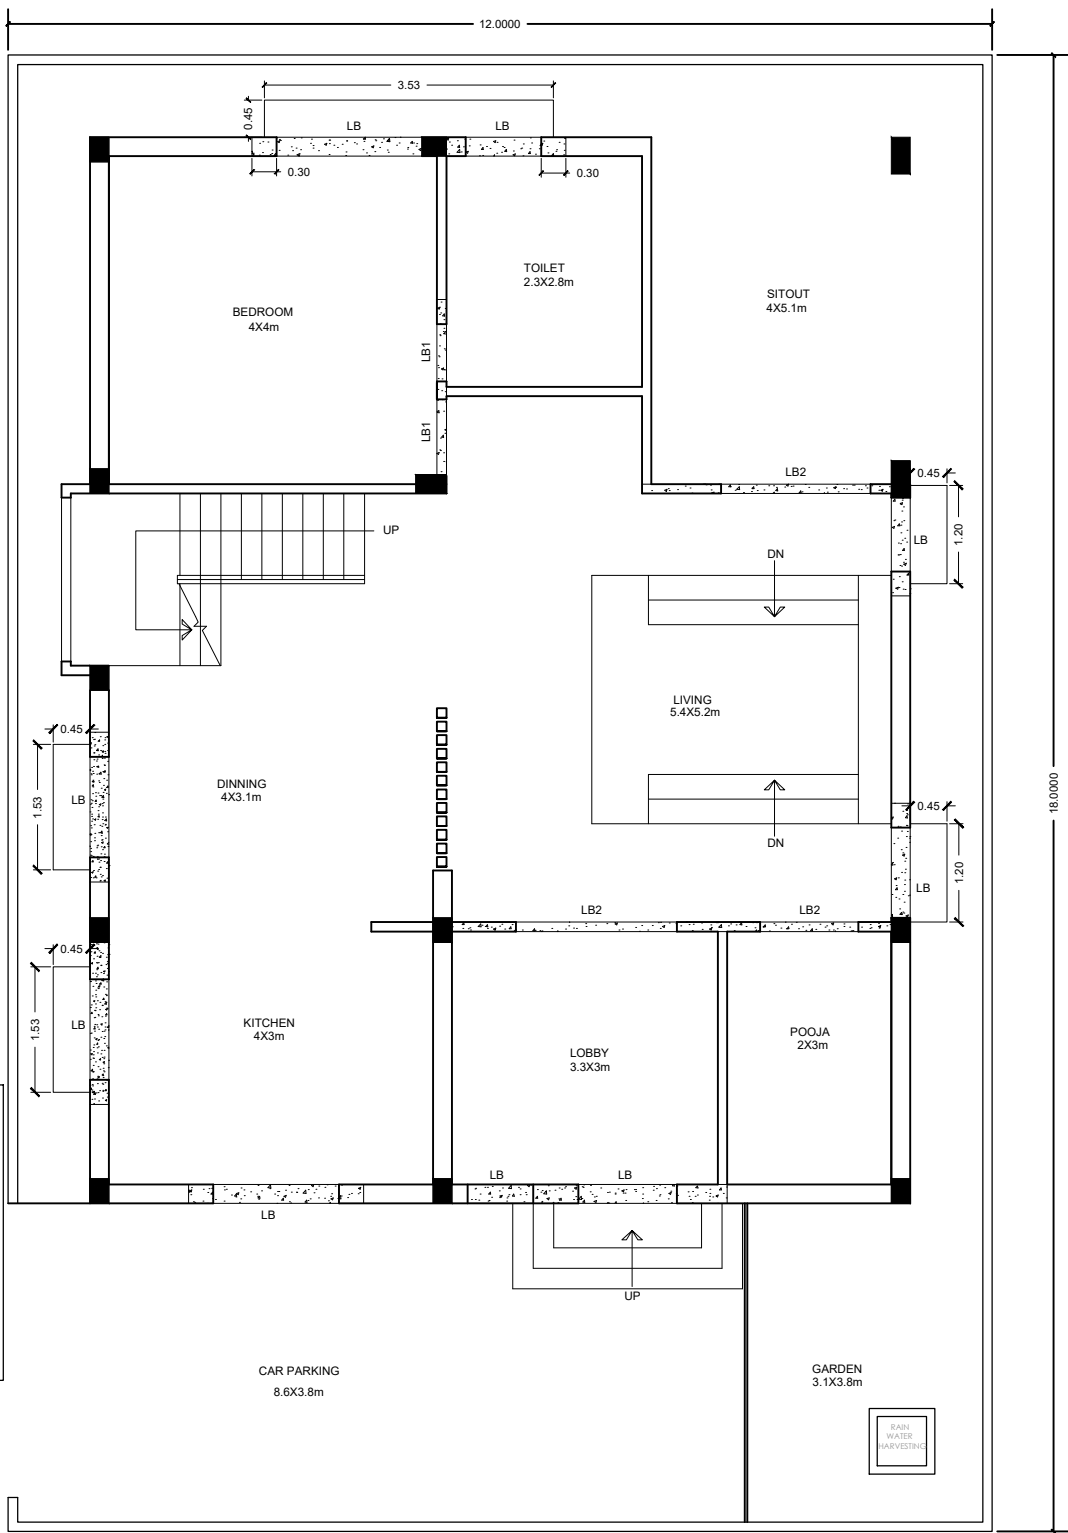


GROUND FLOOR PLAN

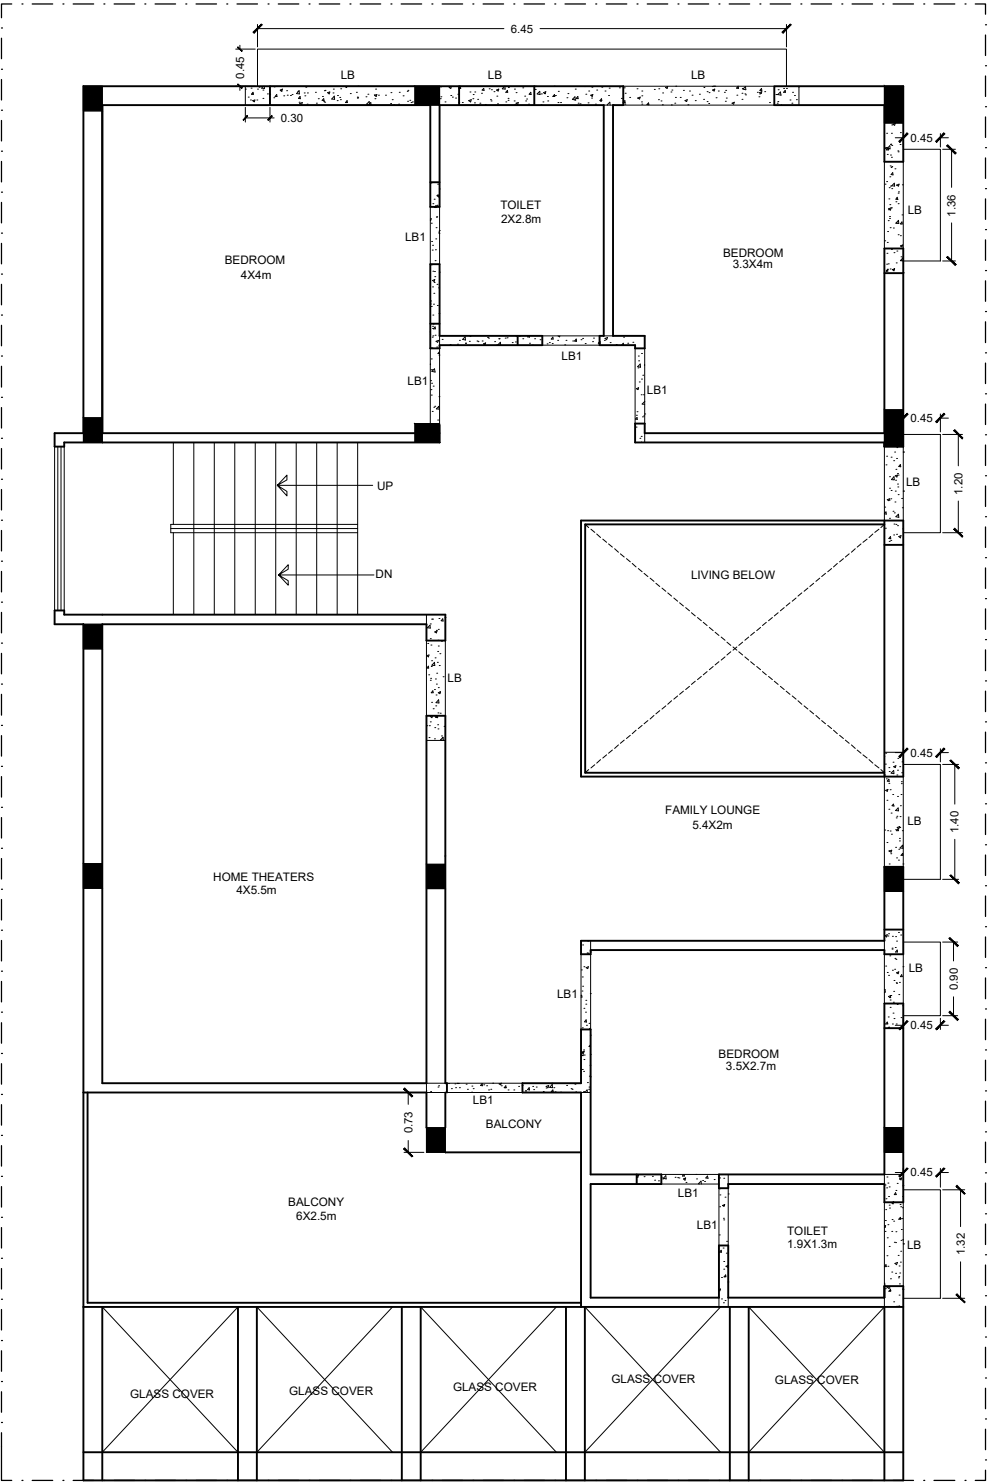


FIRST FLOOR PLAN

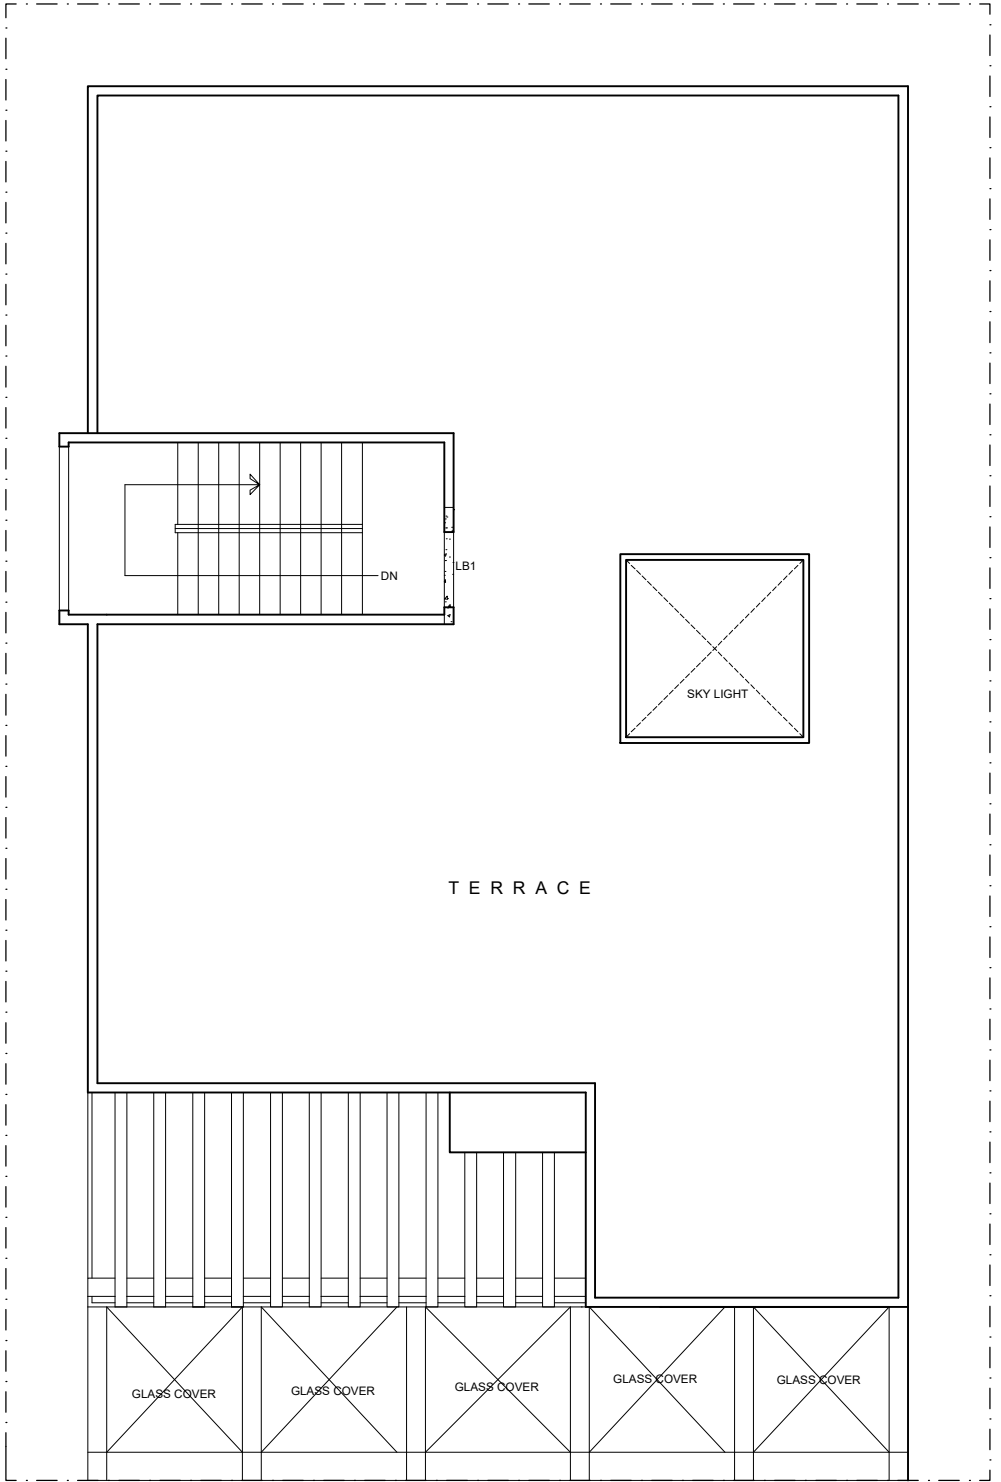


TERRACE PLAN

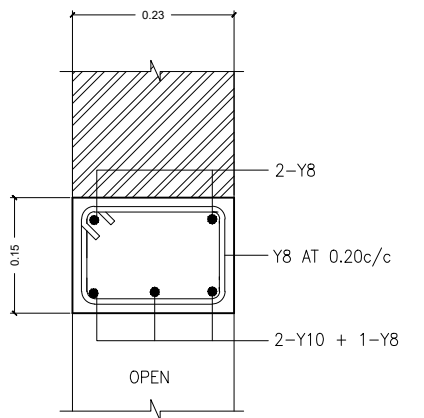


TYPICAL DETAIL OF LINTEL LB (0.23mX0.150m)

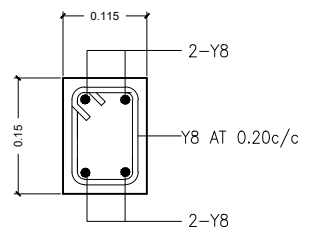


TYPICAL DETAIL OF LINTEL LB1 (0.115mX0.150m)

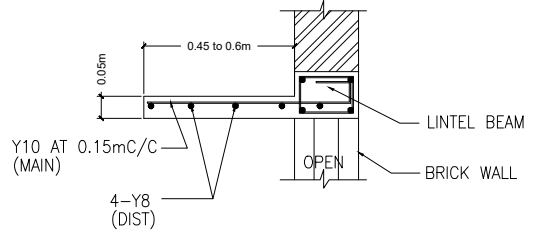


TYPICAL DETAIL OF LINTEL CUM SUNSHADE

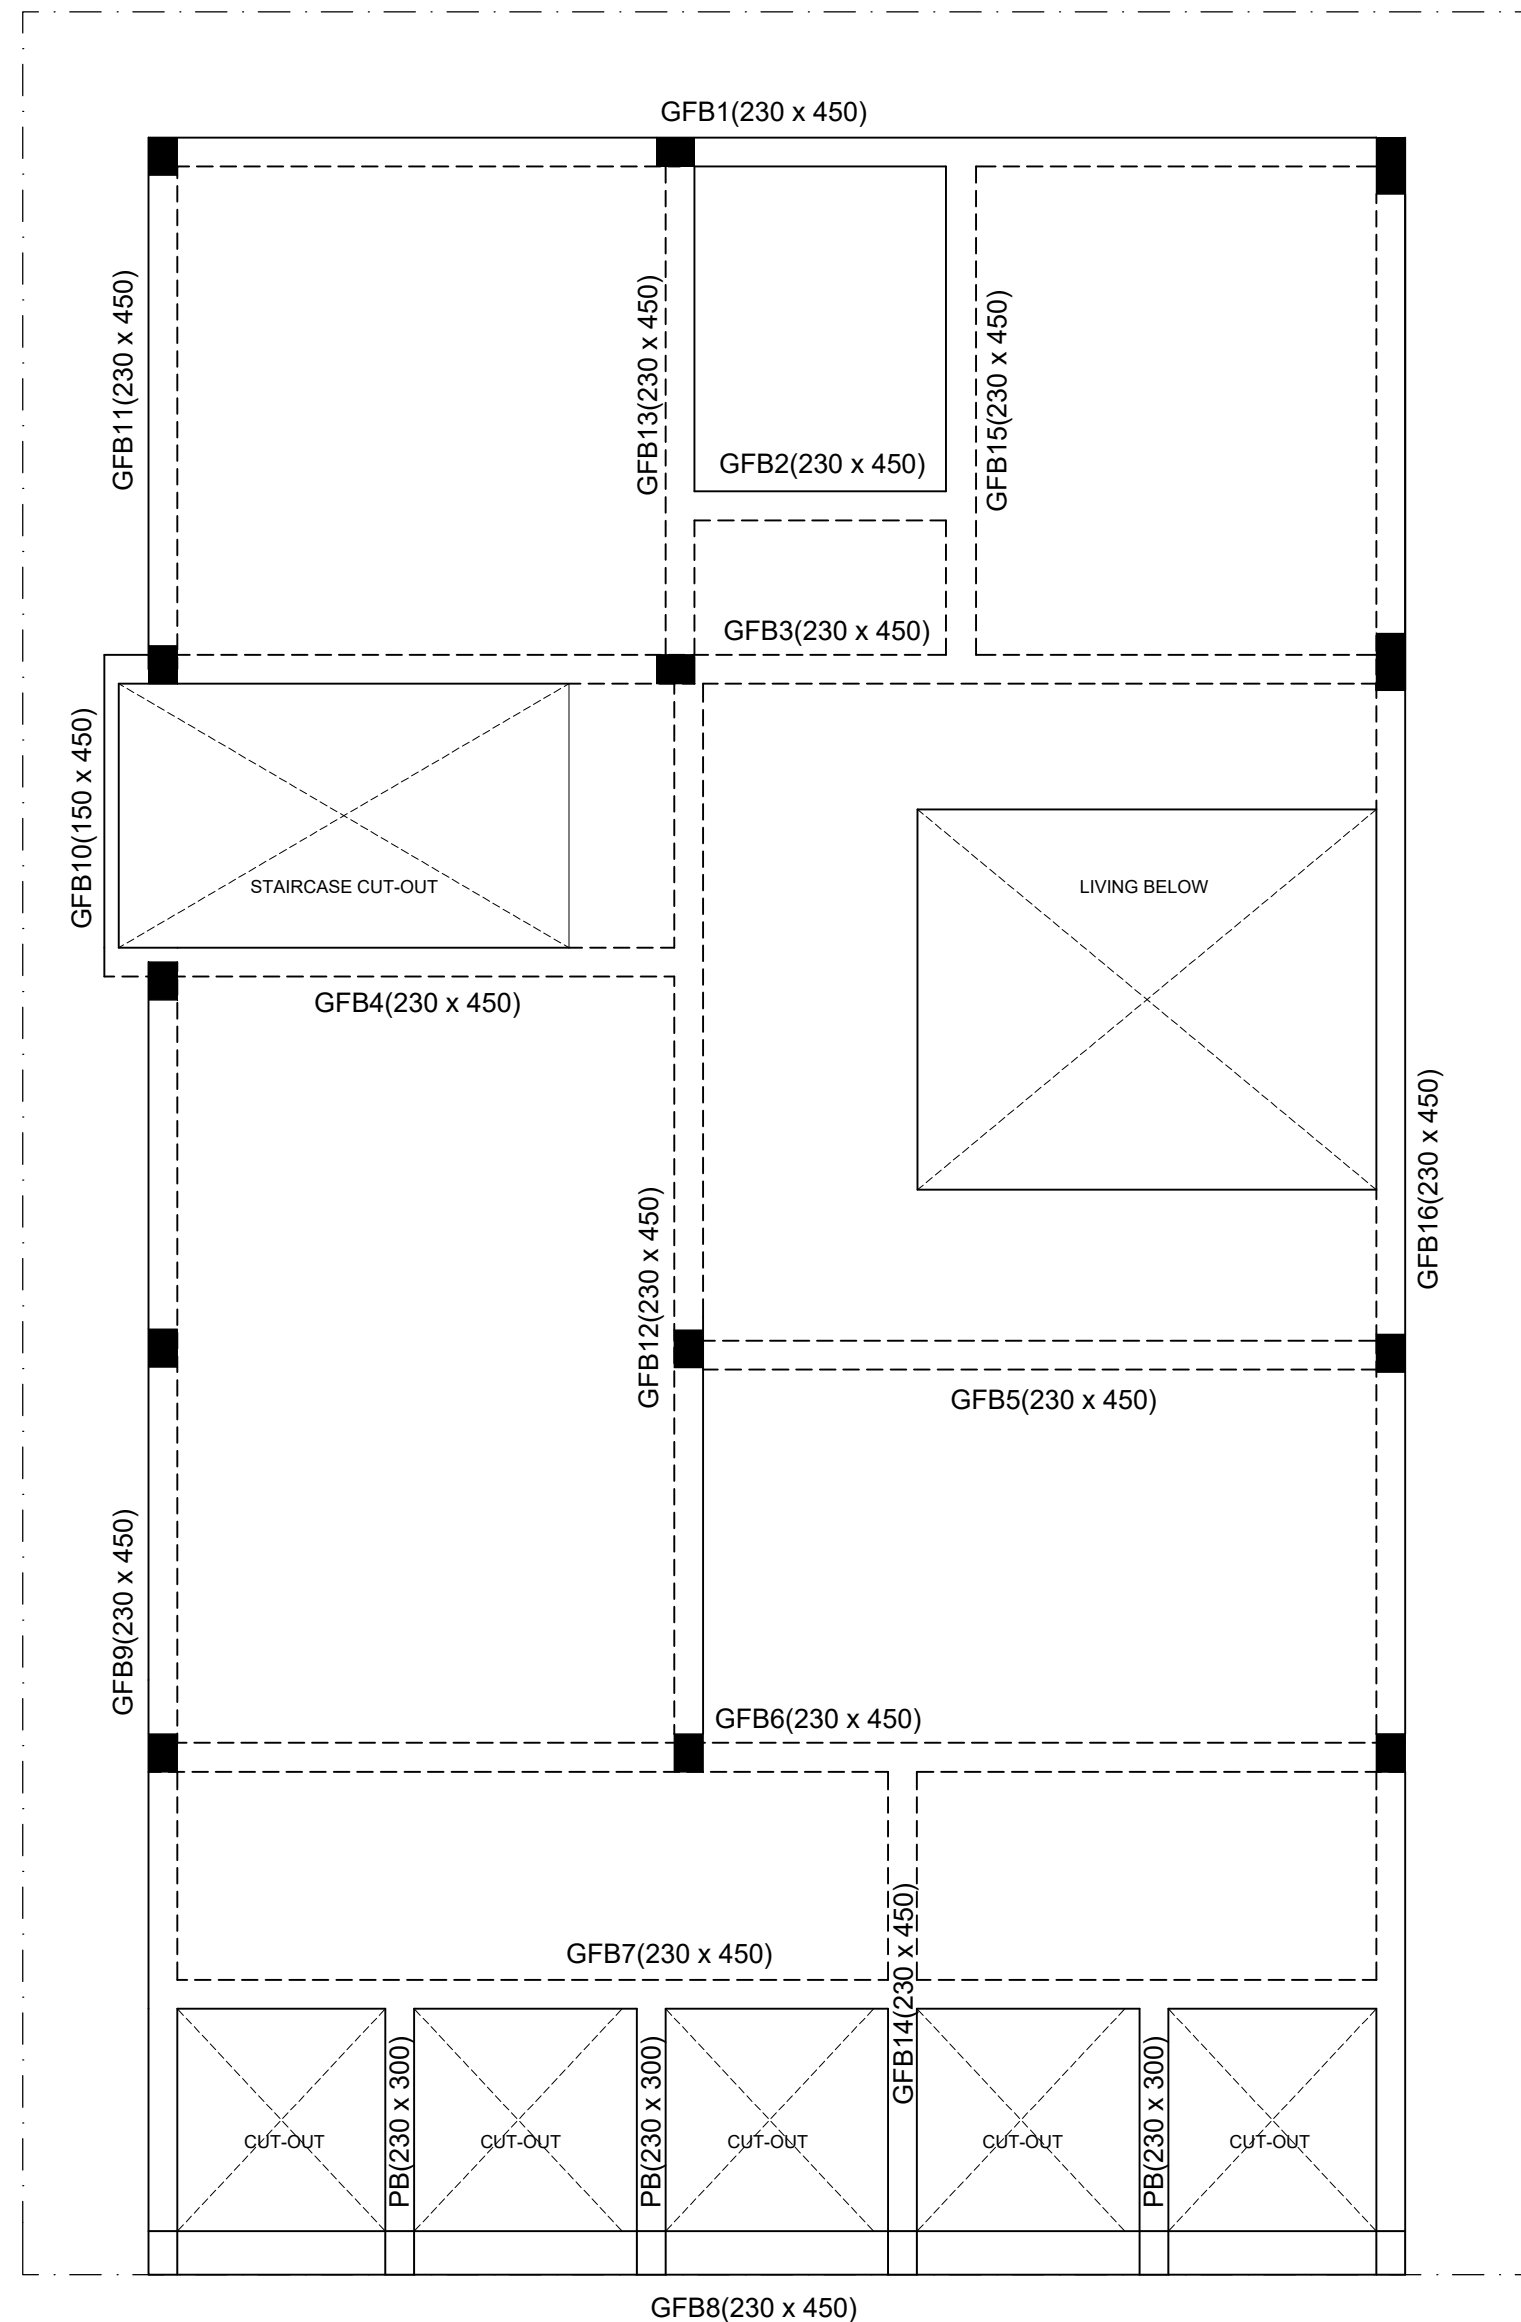


GROUND FLOOR ROOF BEAM LAYOUT

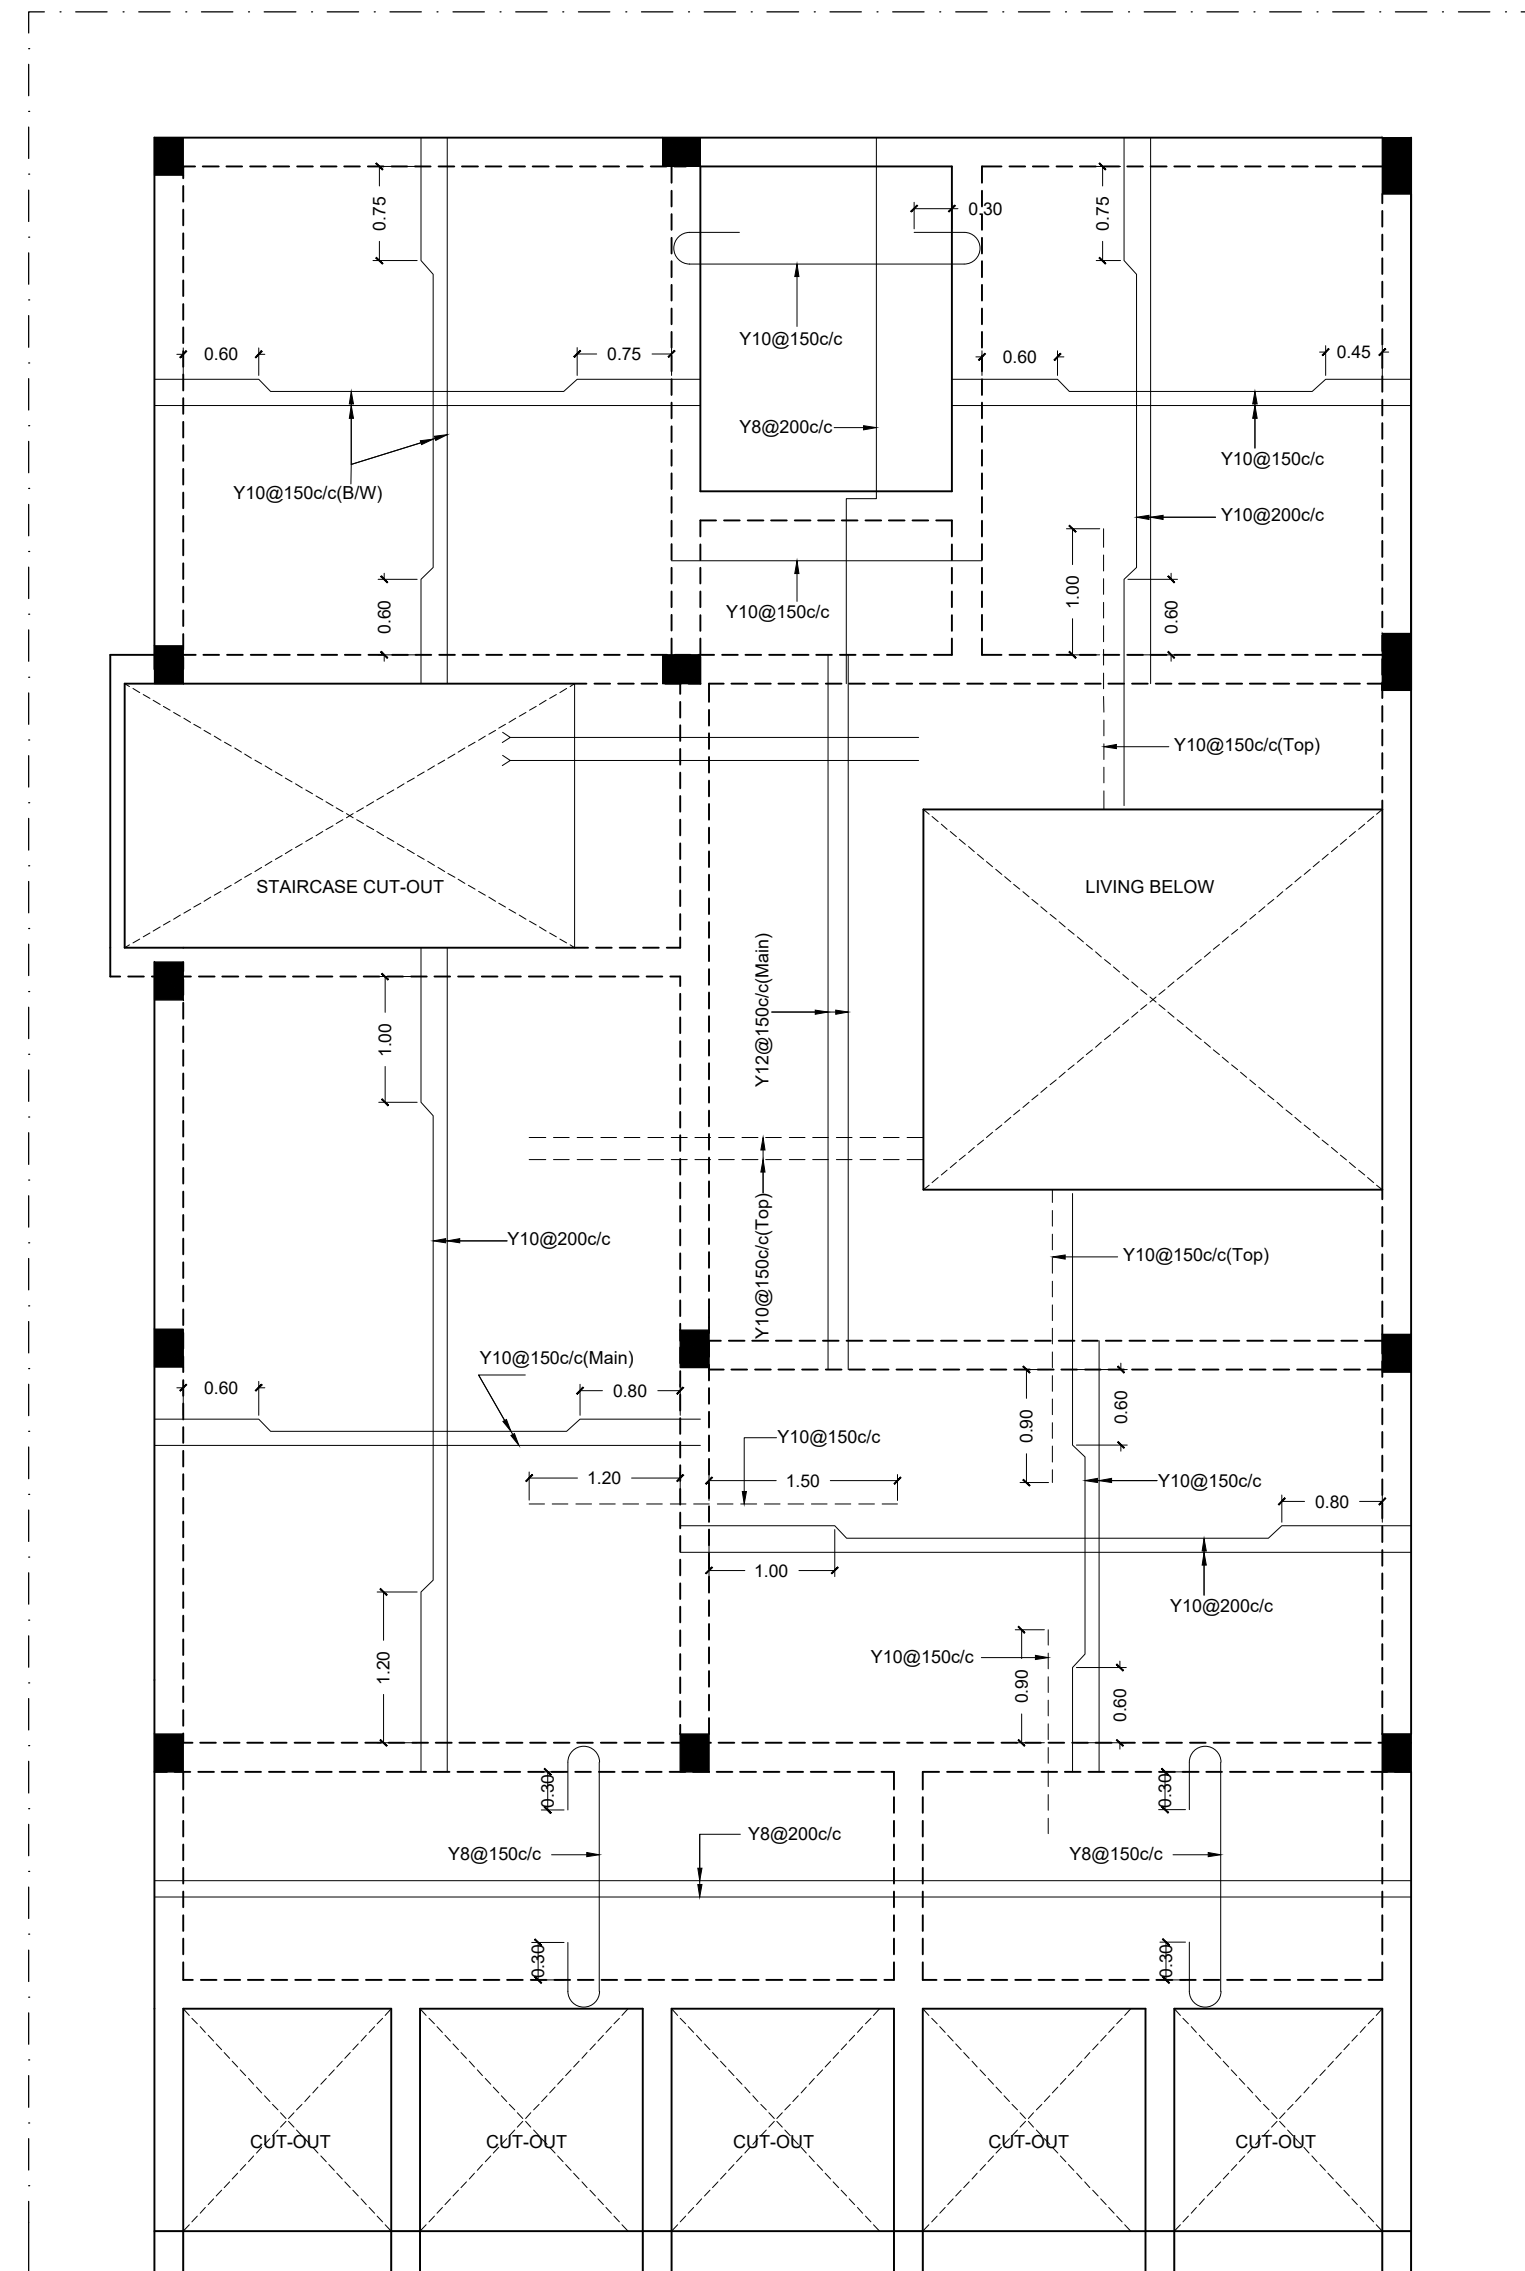

GROUND FLOOR ROOF SLAB DETAIL

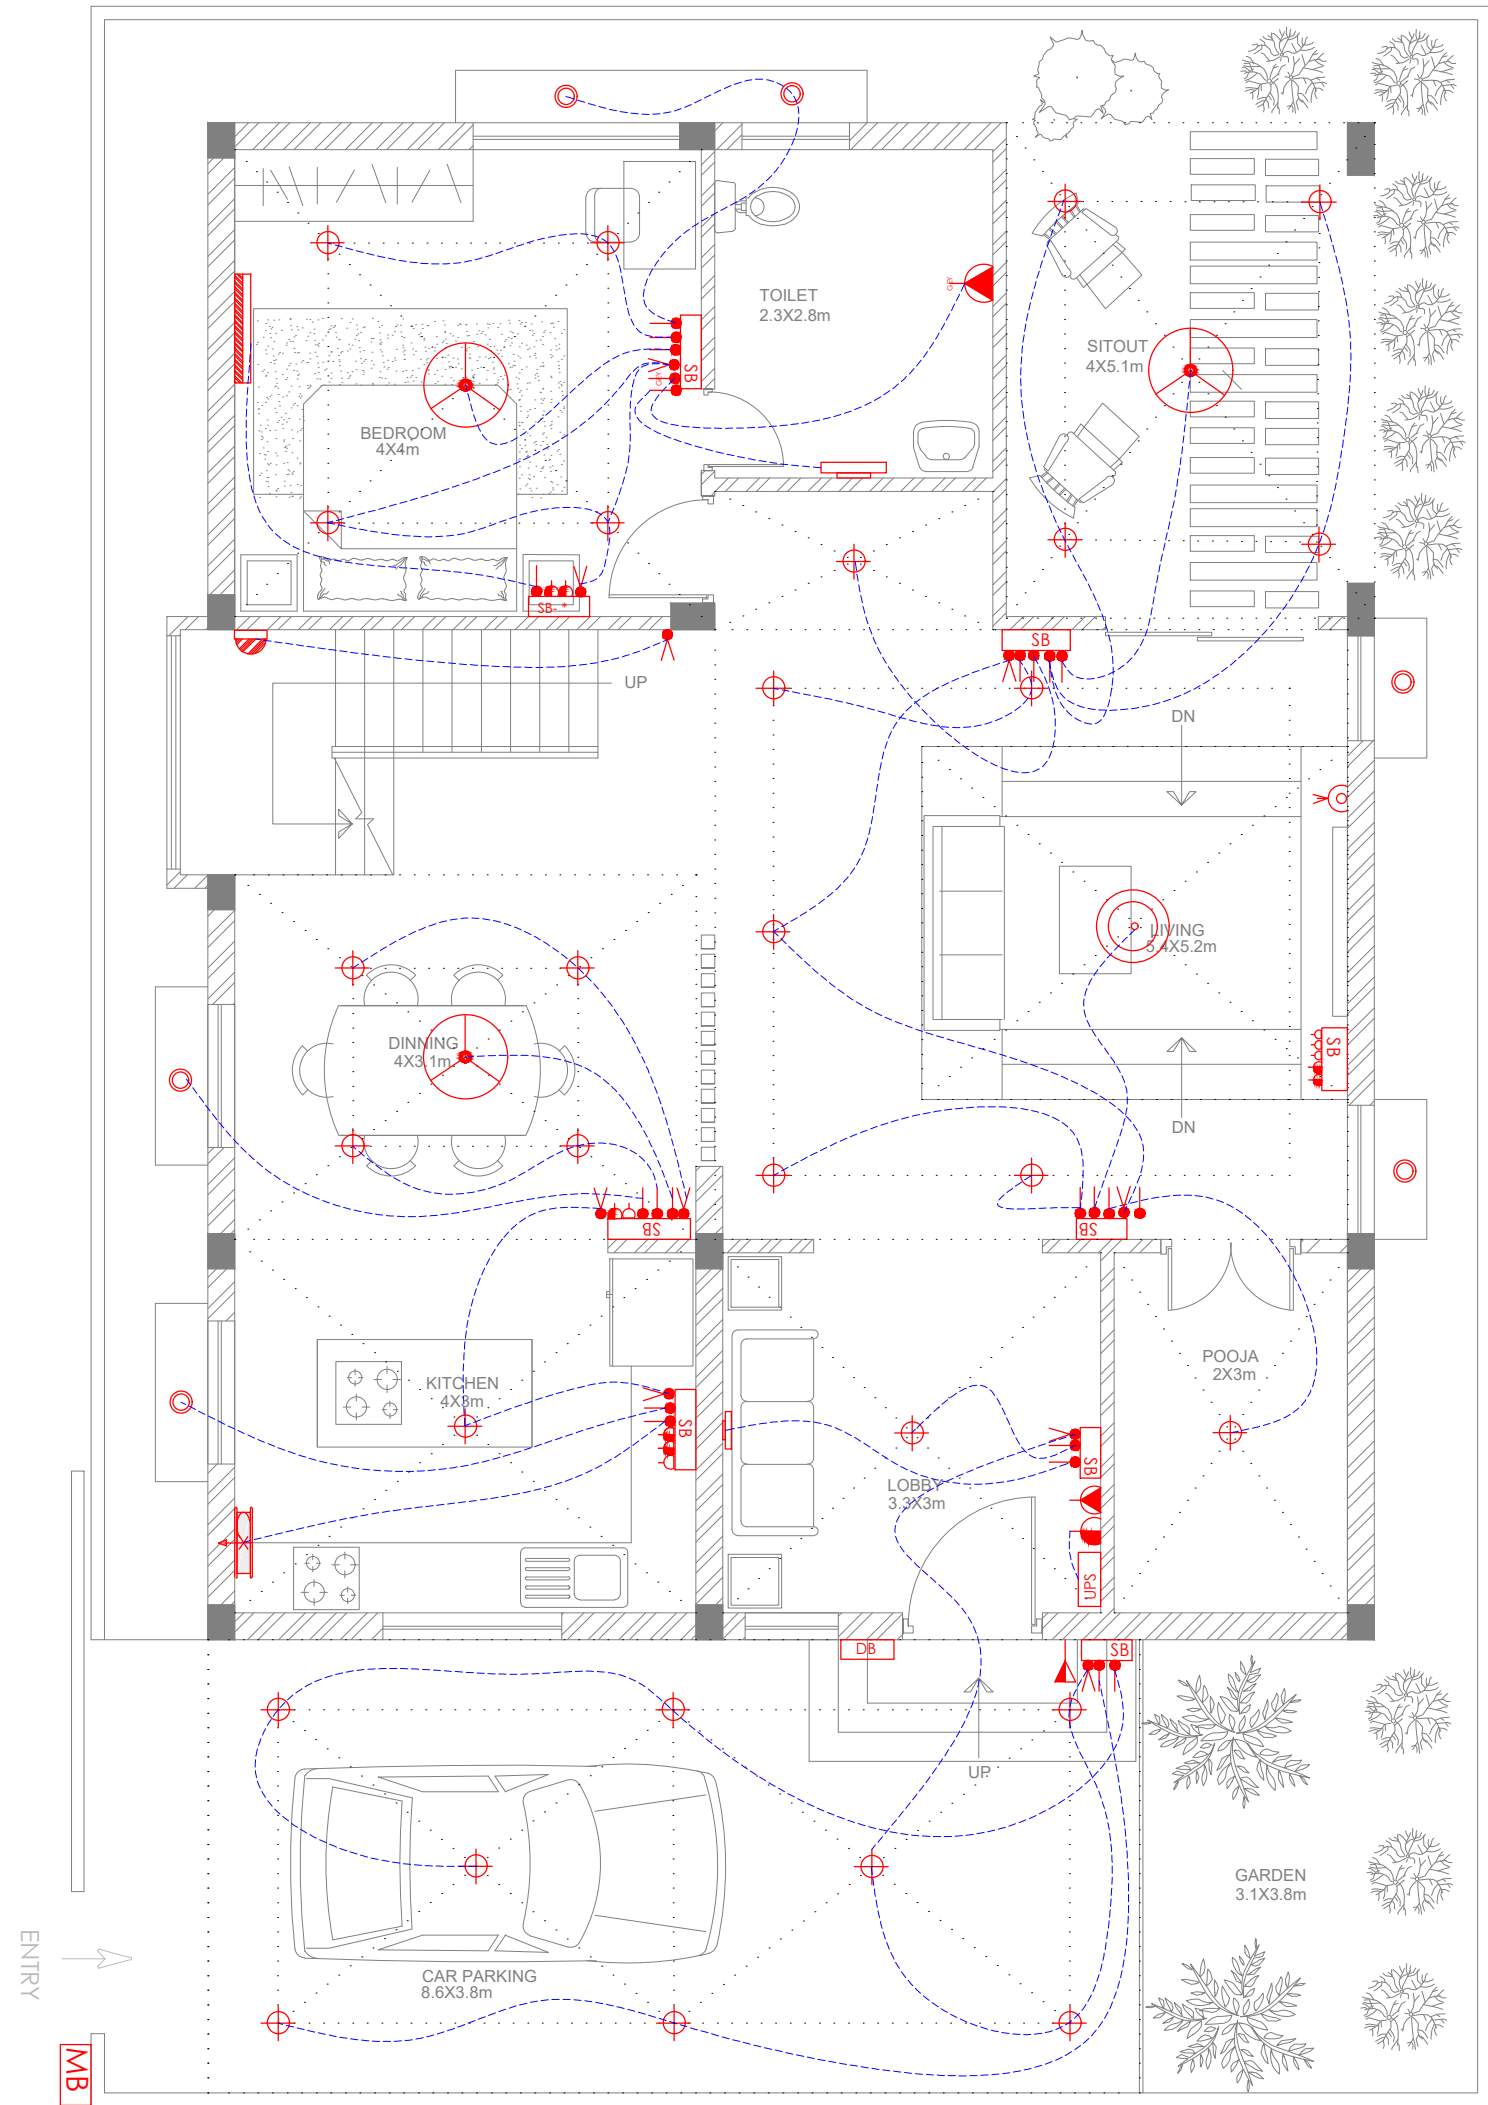


GROUND FLOOR PLAN

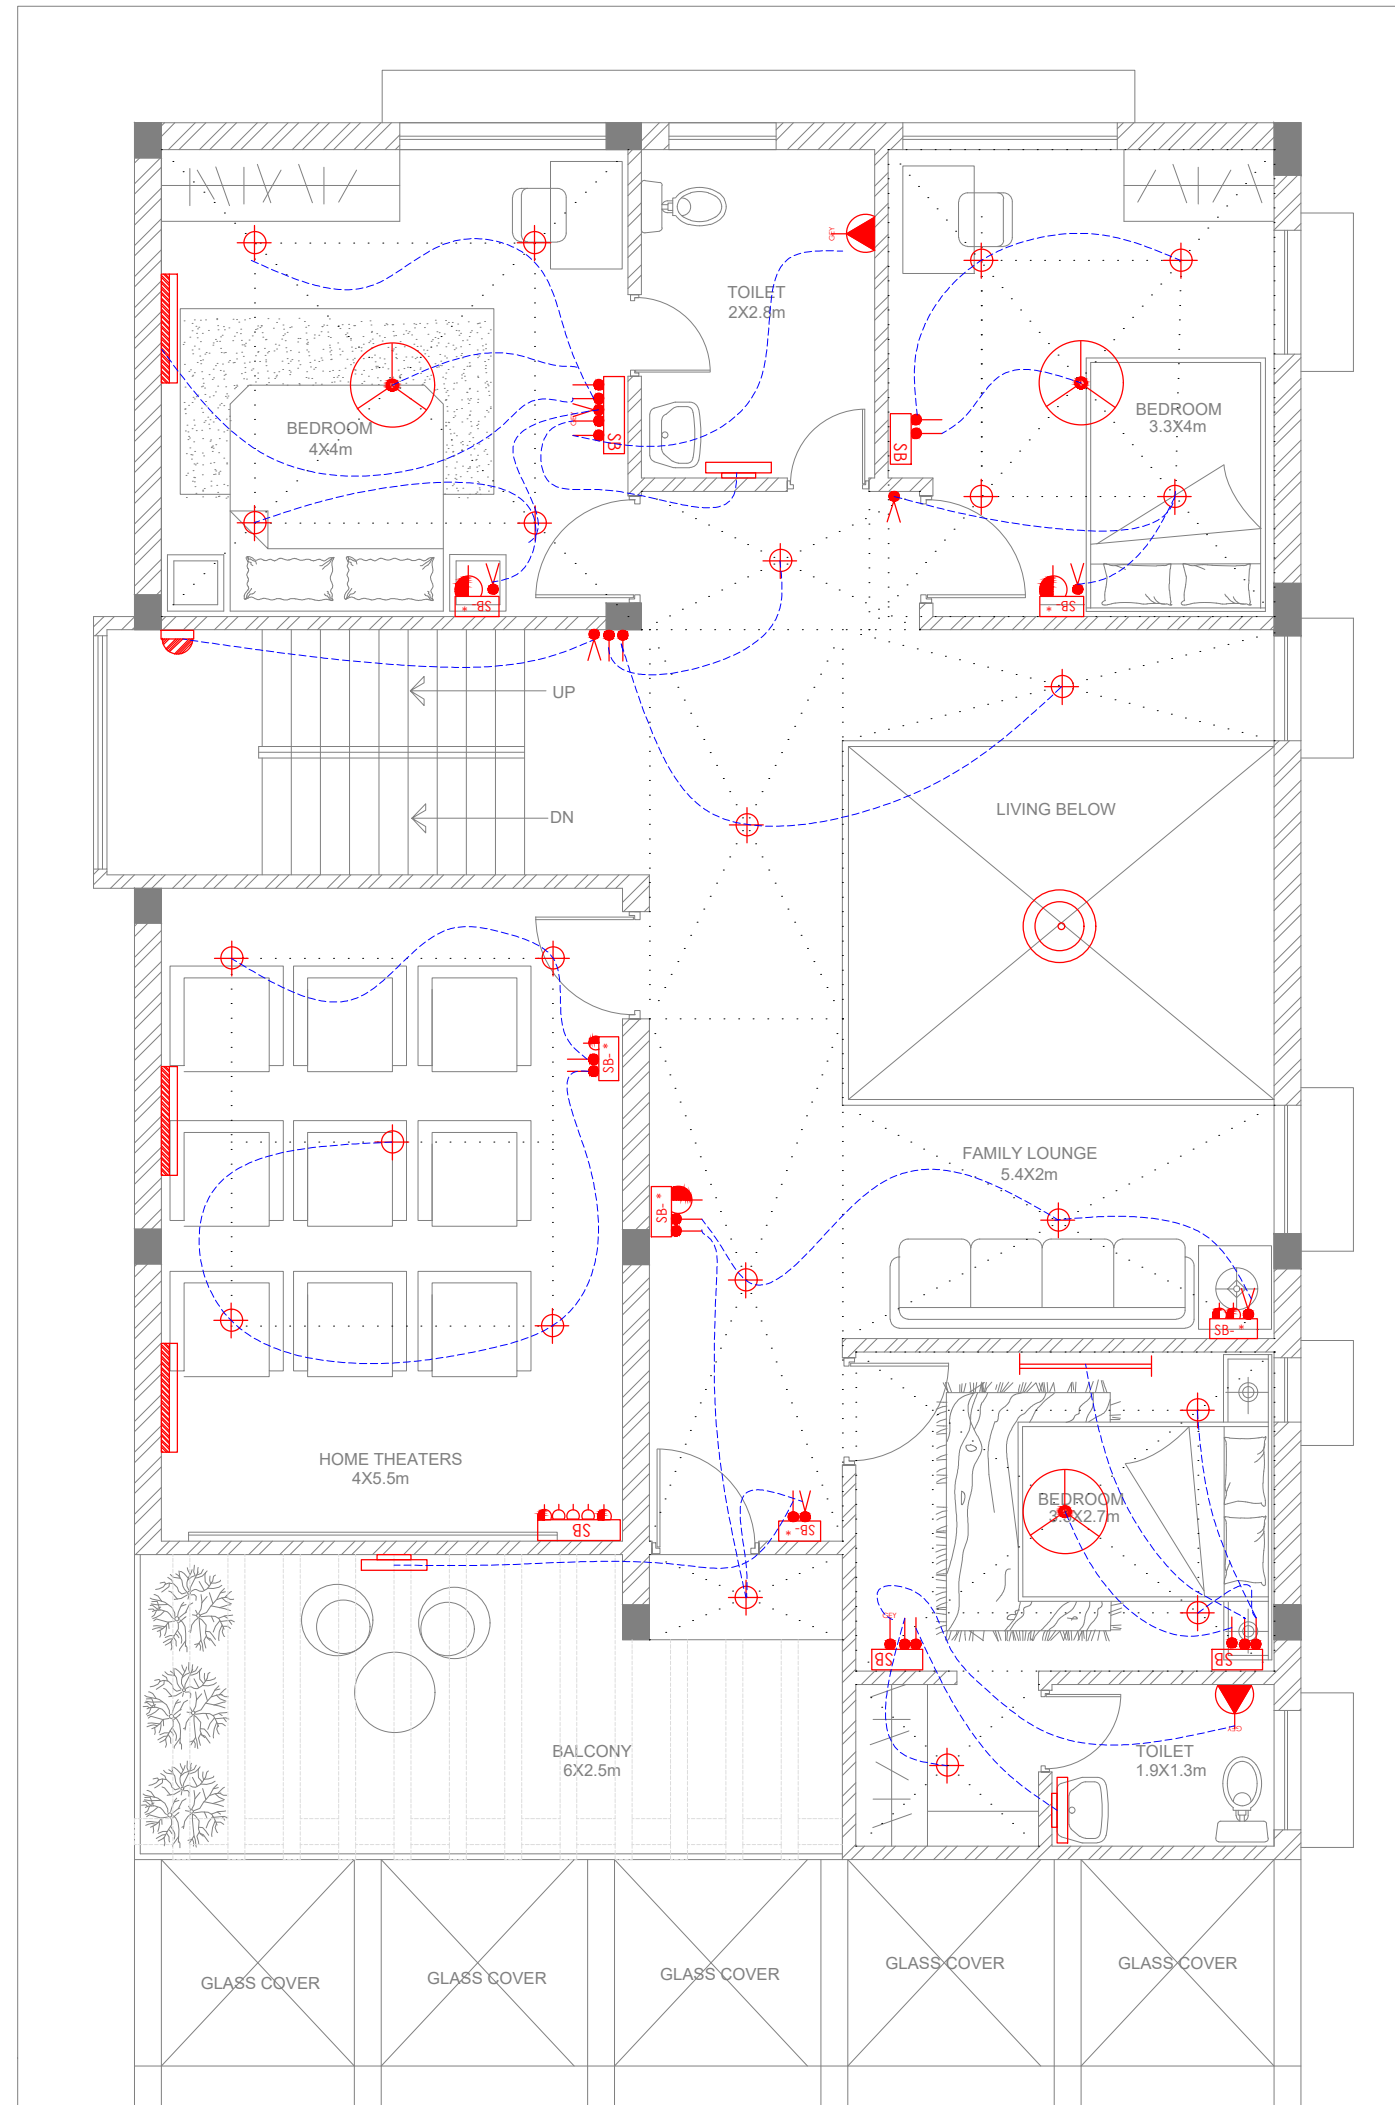


FIRST FLOOR PLAN

LEGEND	
SYMBOL	DESCRIPTION
	SINGLE POLE SWITCH @ 1.2m FROM FFL @ 0.6m AFF AT BEDSIDE
	DOUBLE POLE SWITCH @ 1.2m FROM FFL @ 0.6m AFF AT BEDSIDE
	16 A SOCKET @ 1.5m FROM FFL
	6 A SOCKET @ 1.5m FROM FFL
	6 A SOCKET @ 0.9m FROM FFL
	SWITCH BOARD @ 1.2m FROM FFL @ 0.6m AFF AT BEDSIDE
	TV POINT @ 1.2m AFF
	CHANDELIER
	WALL BRACKET 2.4m FROM FFL
	EXHAUST FAN
	CEILING FAN
	CEILING LIGHT
	AC SOCKET OUTLET @ 2.4m AFF
	16 A 3PIN SOCKET OUTLET @ 1.2m AFF, OR ABOVE FOR GEYSER
	16 A SWITCH @ 1.2m FOR GEYSER
	LED LIGHT @ 1.8m FROM FFL FOR BATHROOM
	LED TUBE LIGHT @ 2.4m FROM FFL
	DOOR BELL PUSH @ 1.2m FROM FFL
	AIR CONDITIONING UNIT
	METRE BOARD
	DISTRIBUTION BOARD

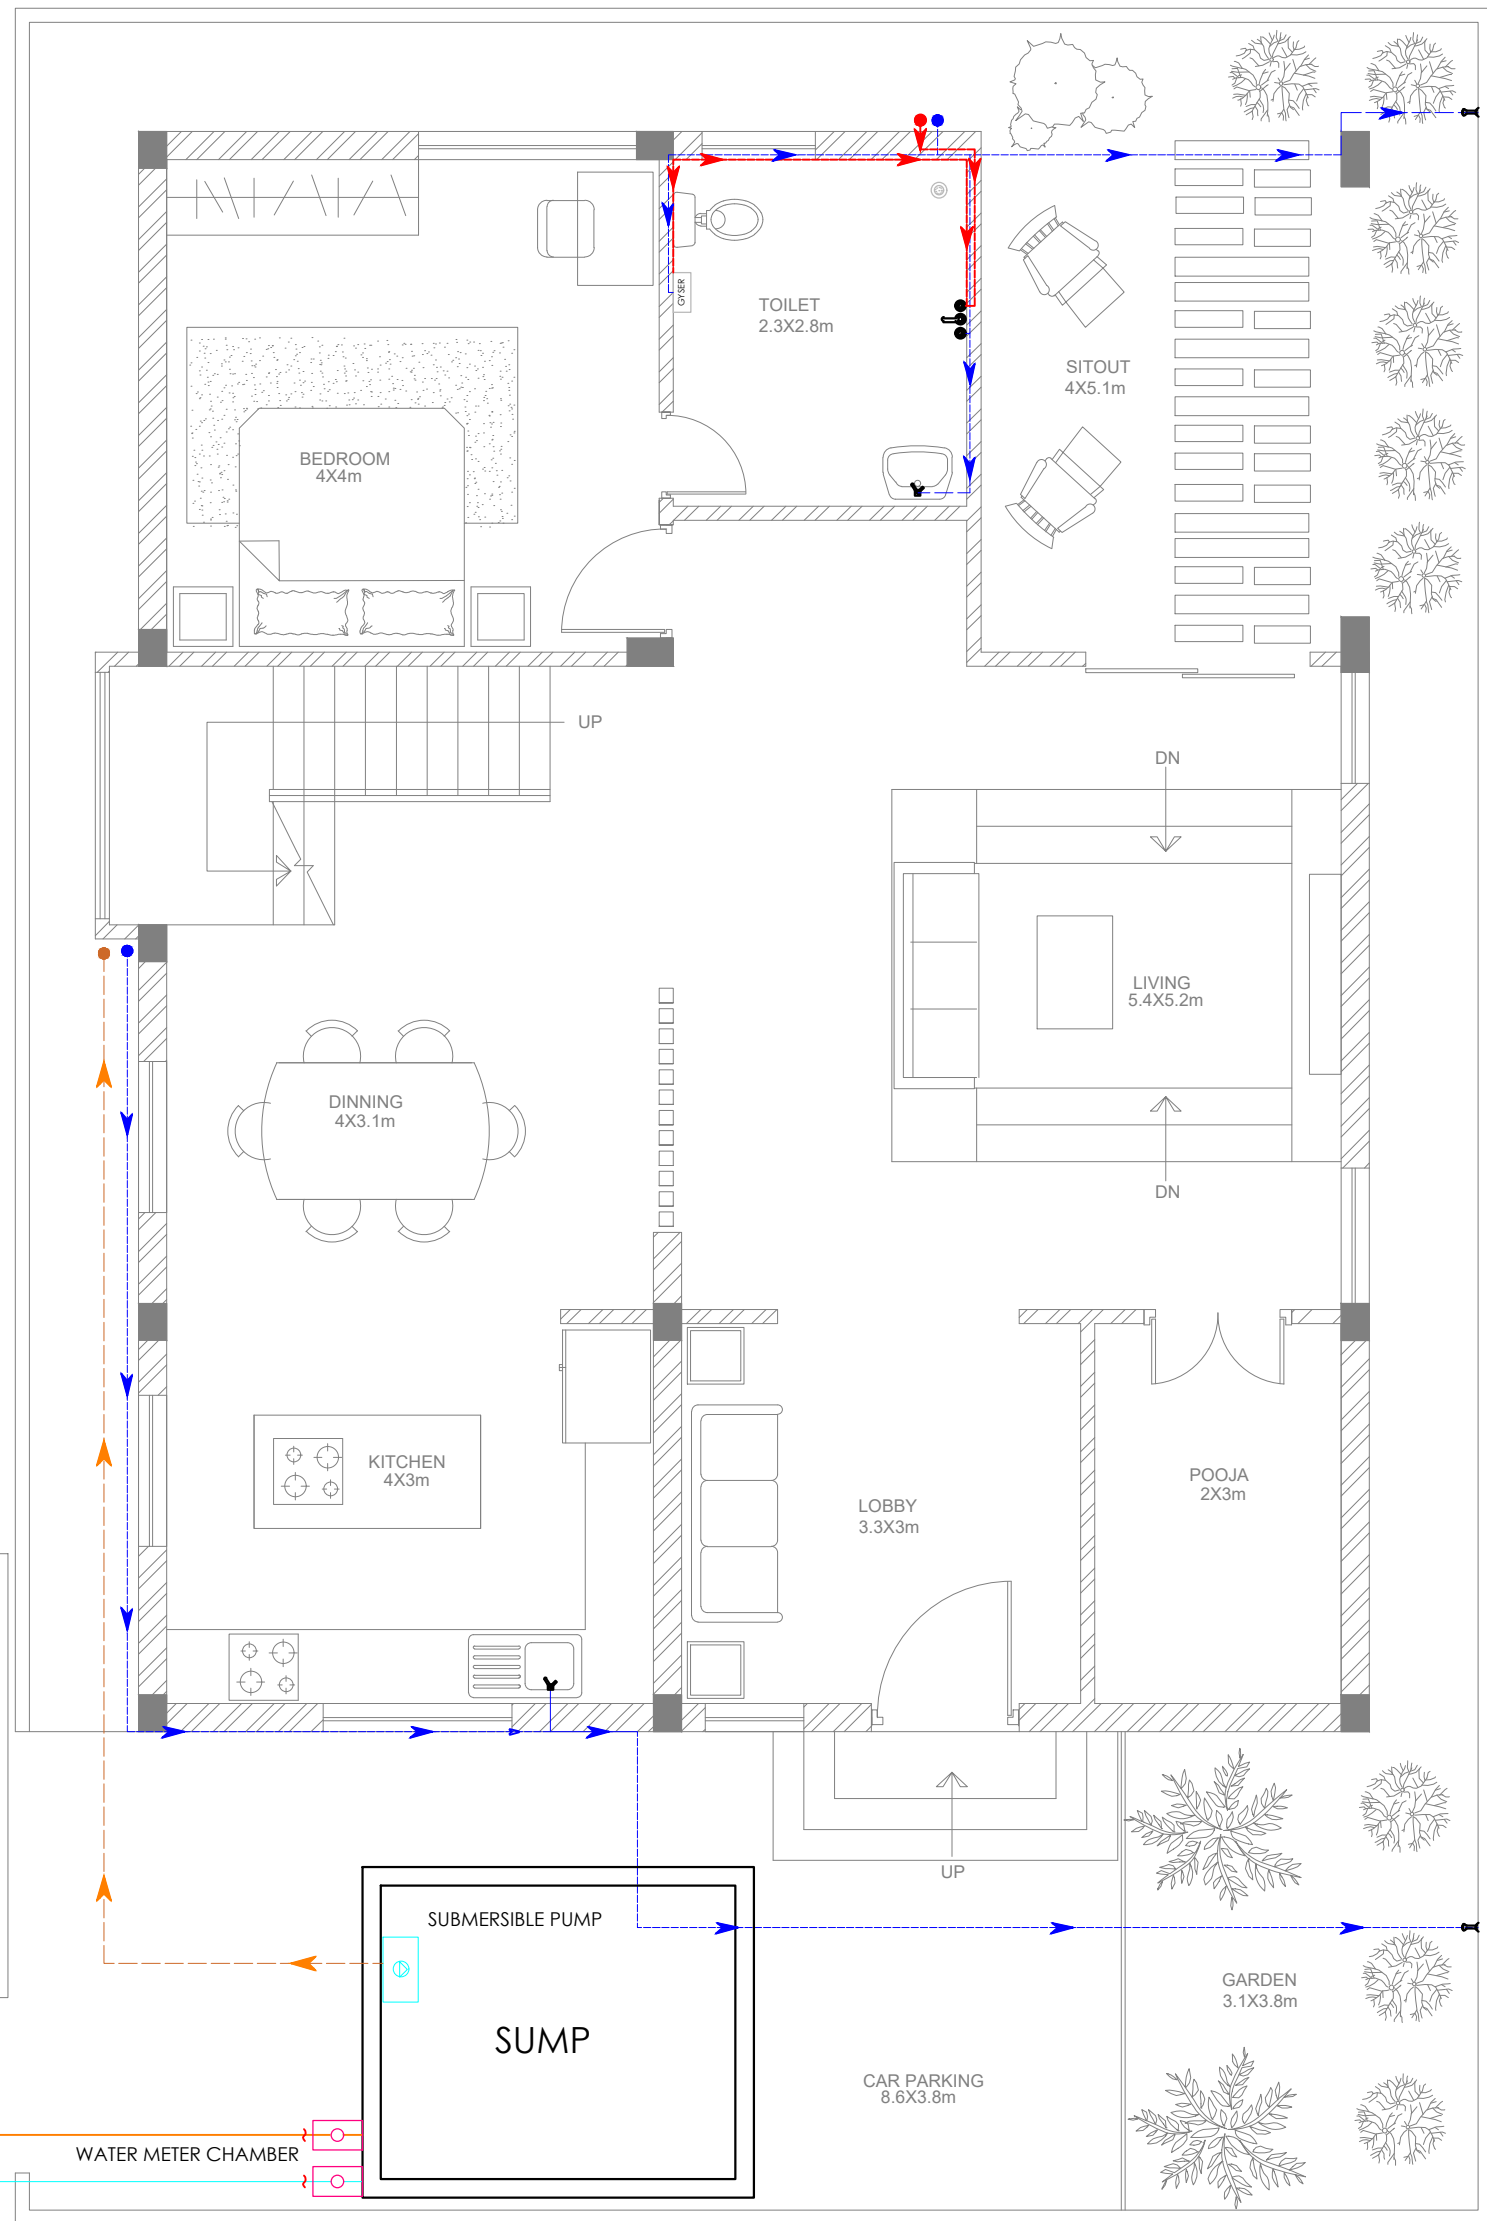


GROUND FLOOR PLAN

LEGEND	
SYMBOL	DESCRIPTION
	1/2" COLD WATER CPVC INLET PIPE
	1/2" HOT WATER CPVC INLET PIPE
	1 1/2" SW-OHT CPVC INLET PIPE
	WATER METER CHAMBER
	SUBMERSIBLE PUMP
	75Ø GREY WATER OUTLET
	125Ø SEWAGE WATER OUTLET
	FLOW TRAP
	75Ø RAIN WATER PIPE
	INSPECTION CHAMBER

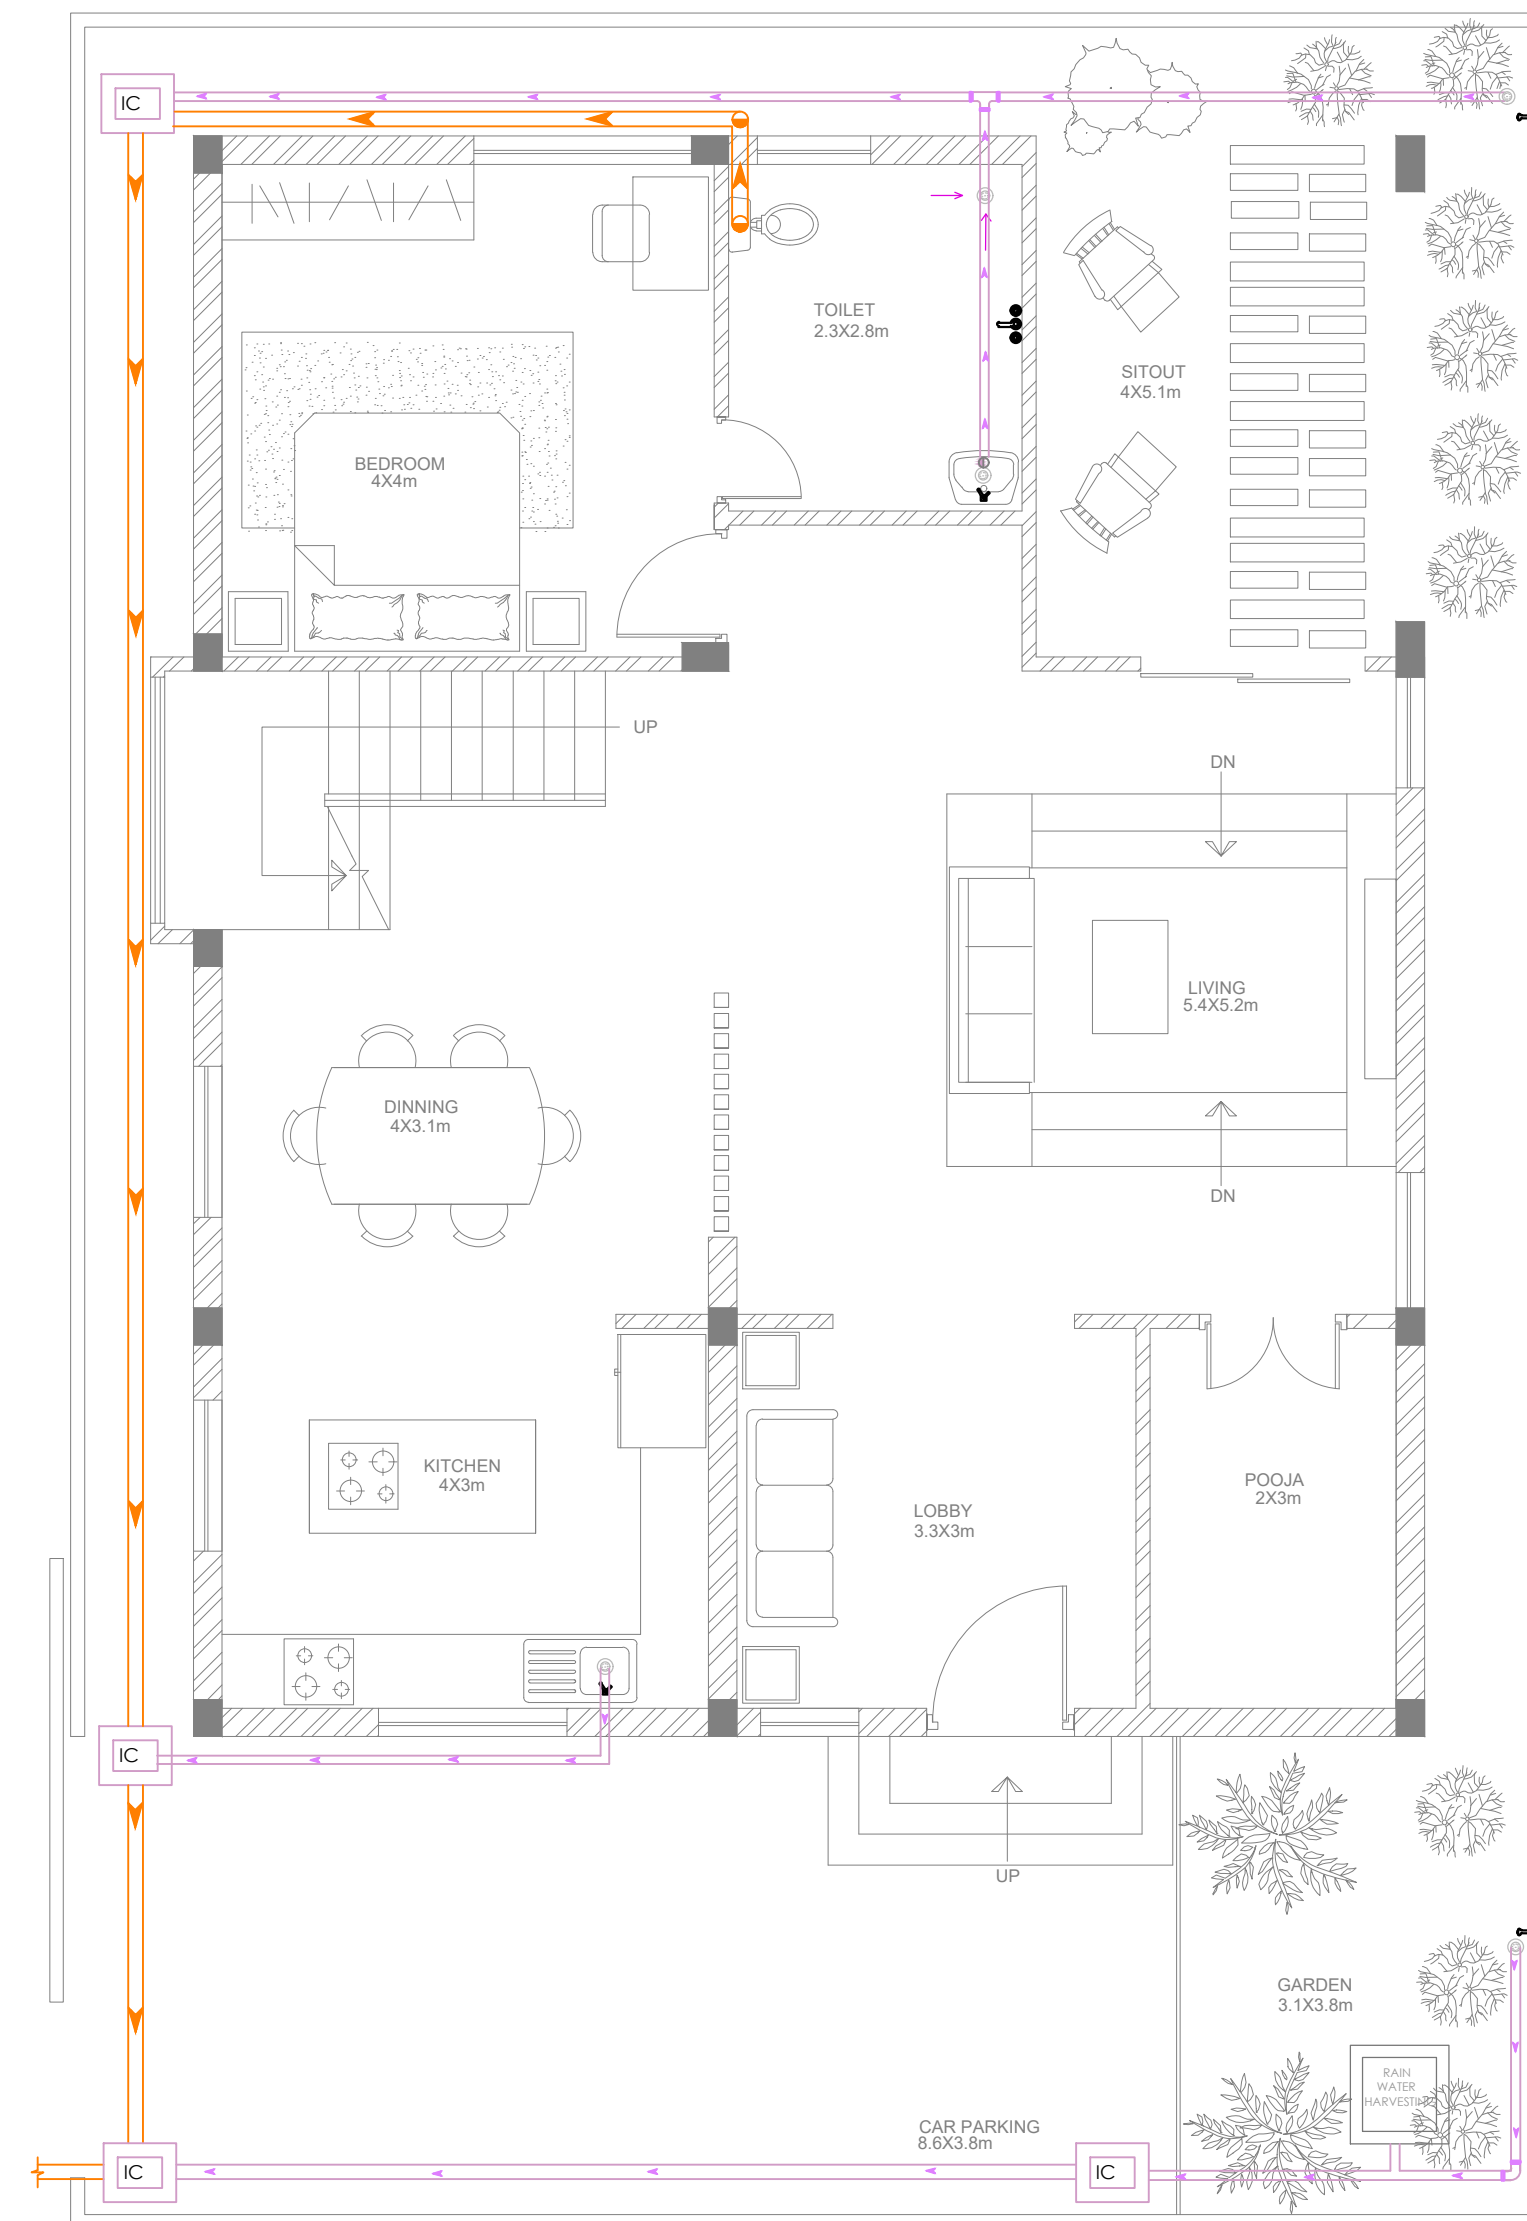


GROUND FLOOR PLAN

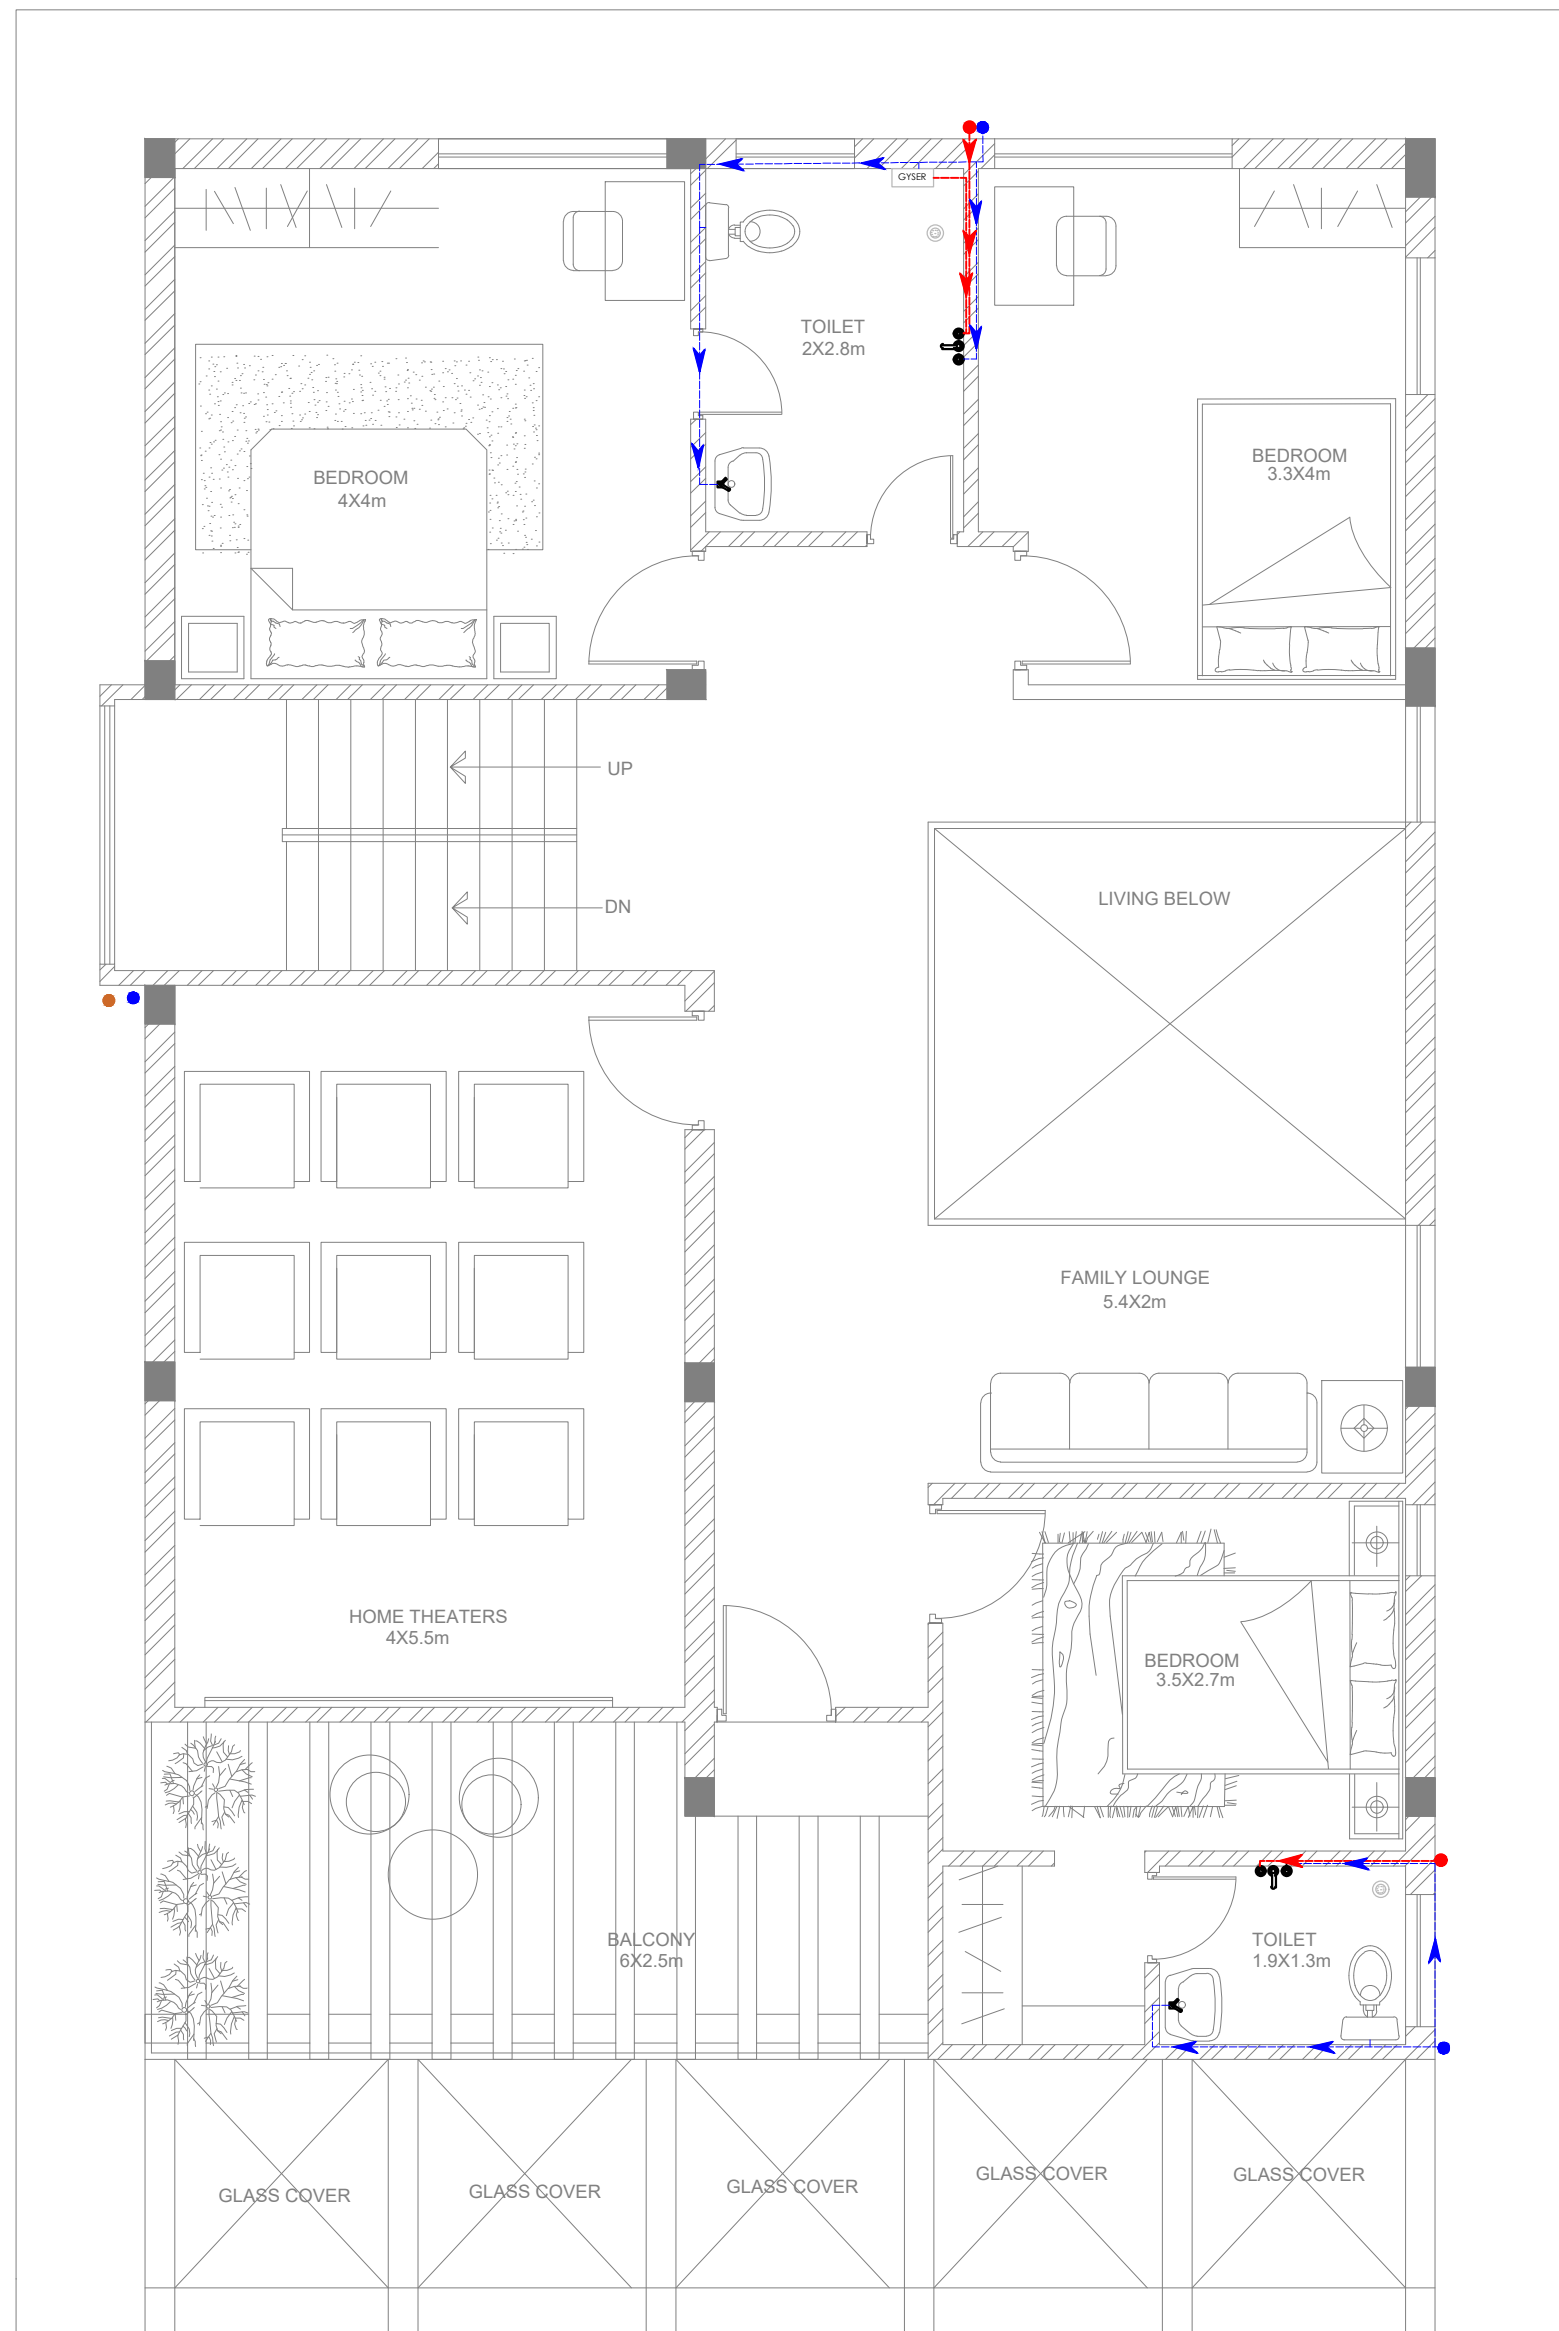


FIRST FLOOR PLAN

LEGEND	
SYMBOL	DESCRIPTION
	1/2" COLD WATER CPVC INLET PIPE
	1/2" HOT WATER CPVC INLET PIPE
	1 1/2" SW-OHT CPVC INLET PIPE
	WATER METER CHAMBER
	SUBMERSIBLE PUMP
	75Ø GREY WATER OUTLET
	125Ø SEWAGE WATER OUTLET
	FLOW TRAP
	75Ø RAIN WATER PIPE
	INSPECTION CHAMBER

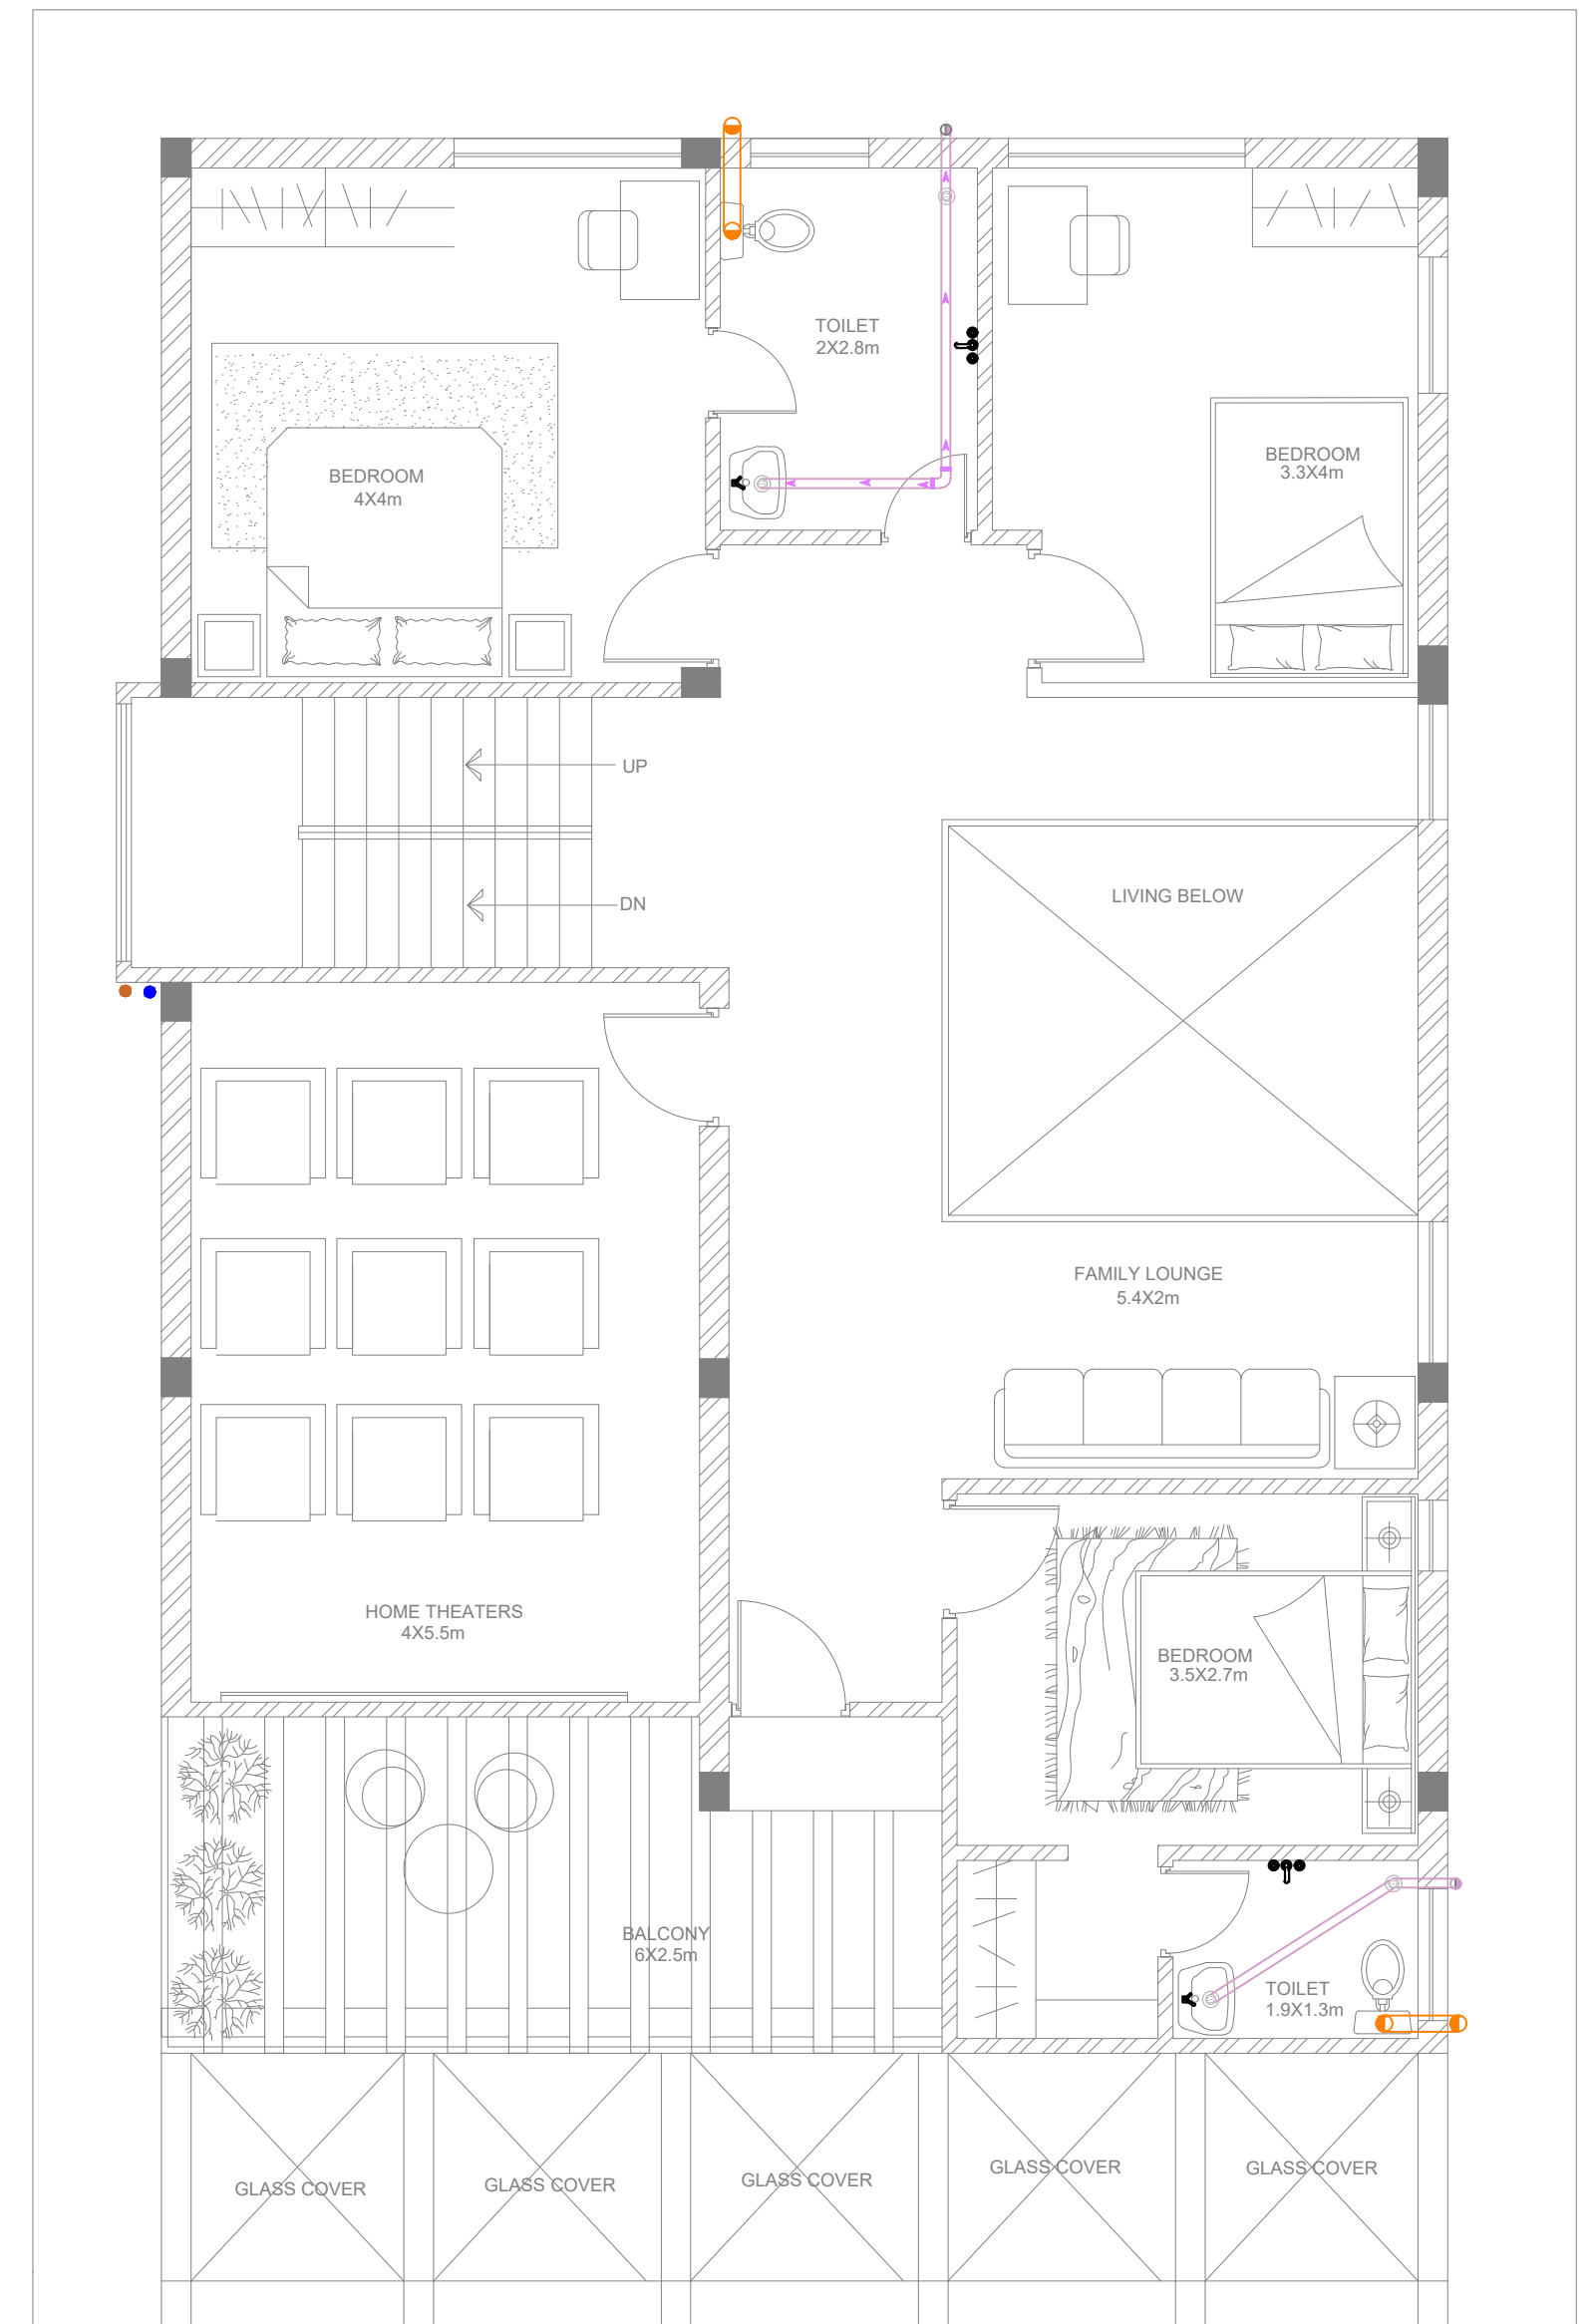


FIRST FLOOR PLAN

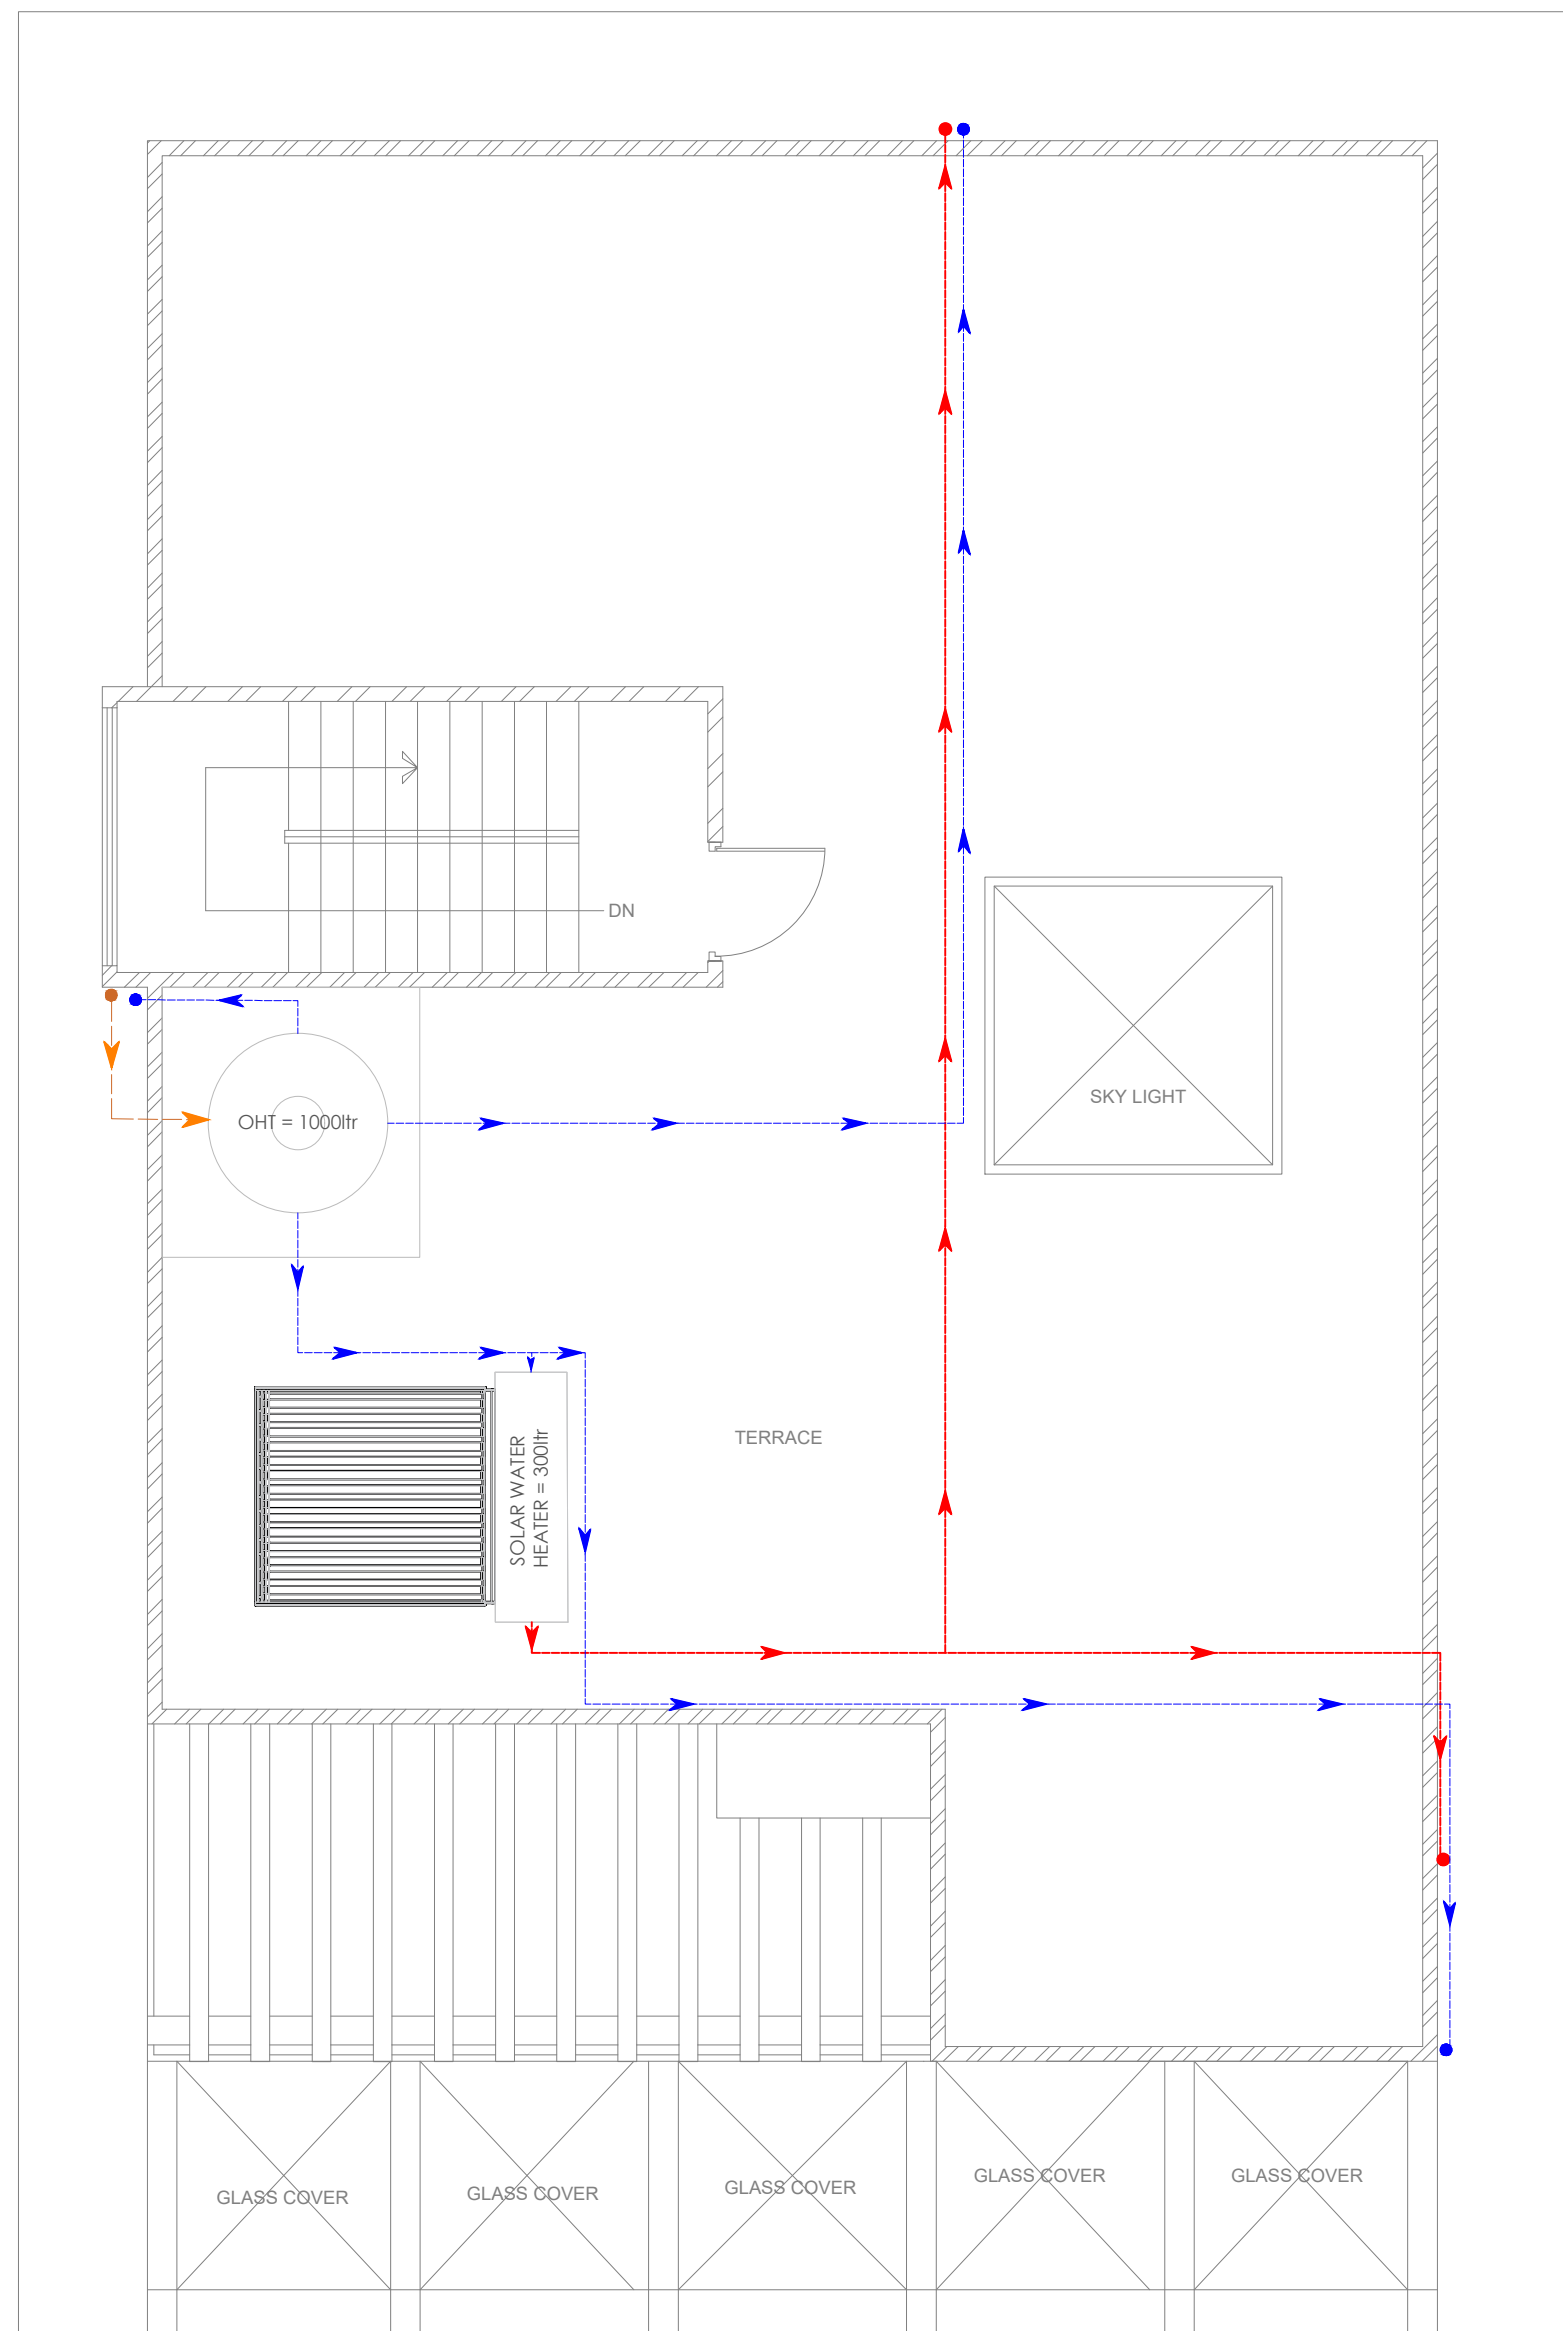


TERRACE PLAN


LEGEND	
SYMBOL	DESCRIPTION
	1/2" COLD WATER CPVC INLET PIPE
	3/4" HOT WATER CPVC INLET PIPE
	1 1/2" SW-OHT CPVC INLET PIPE
	WATER METER CHAMBER
	SUBMERSIBLE PUMP
	75Ø GREY WATER OUTLET
	125Ø SEWAGE WATER OUTLET
	FLOW TRAP
	75Ø RAIN WATER PIPE
	INSPECTION CHAMBER

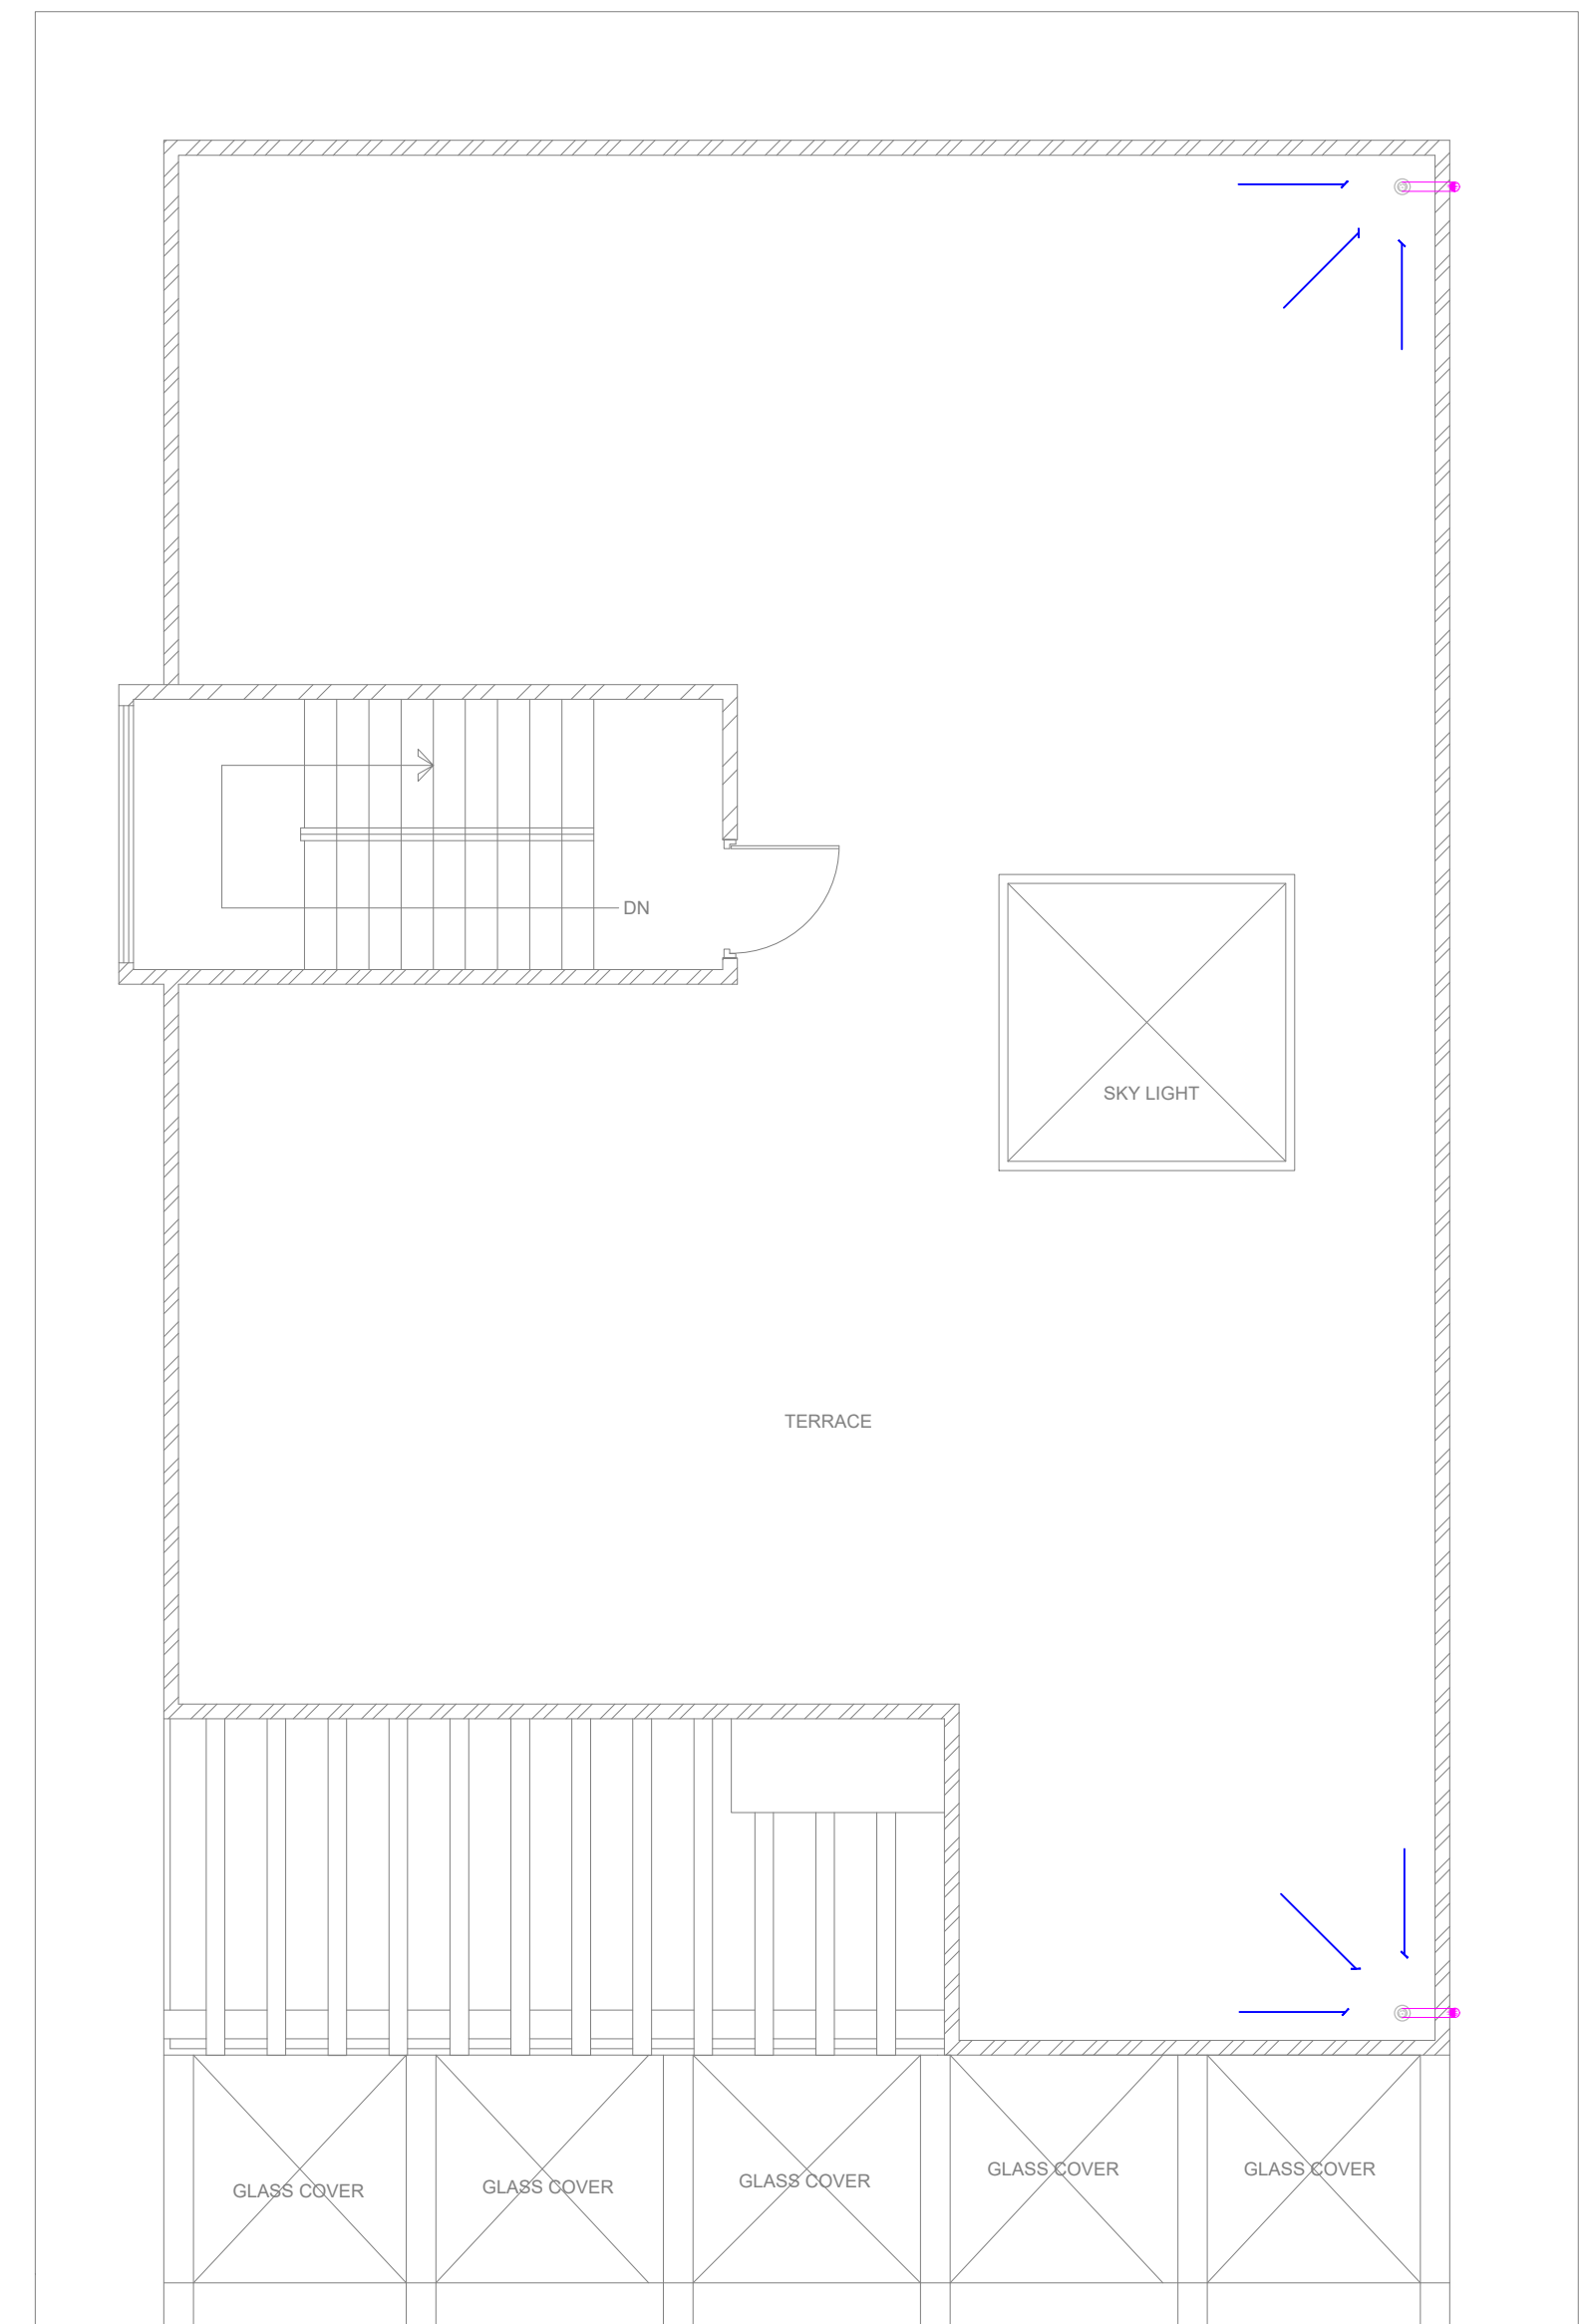


TERRACE PLAN

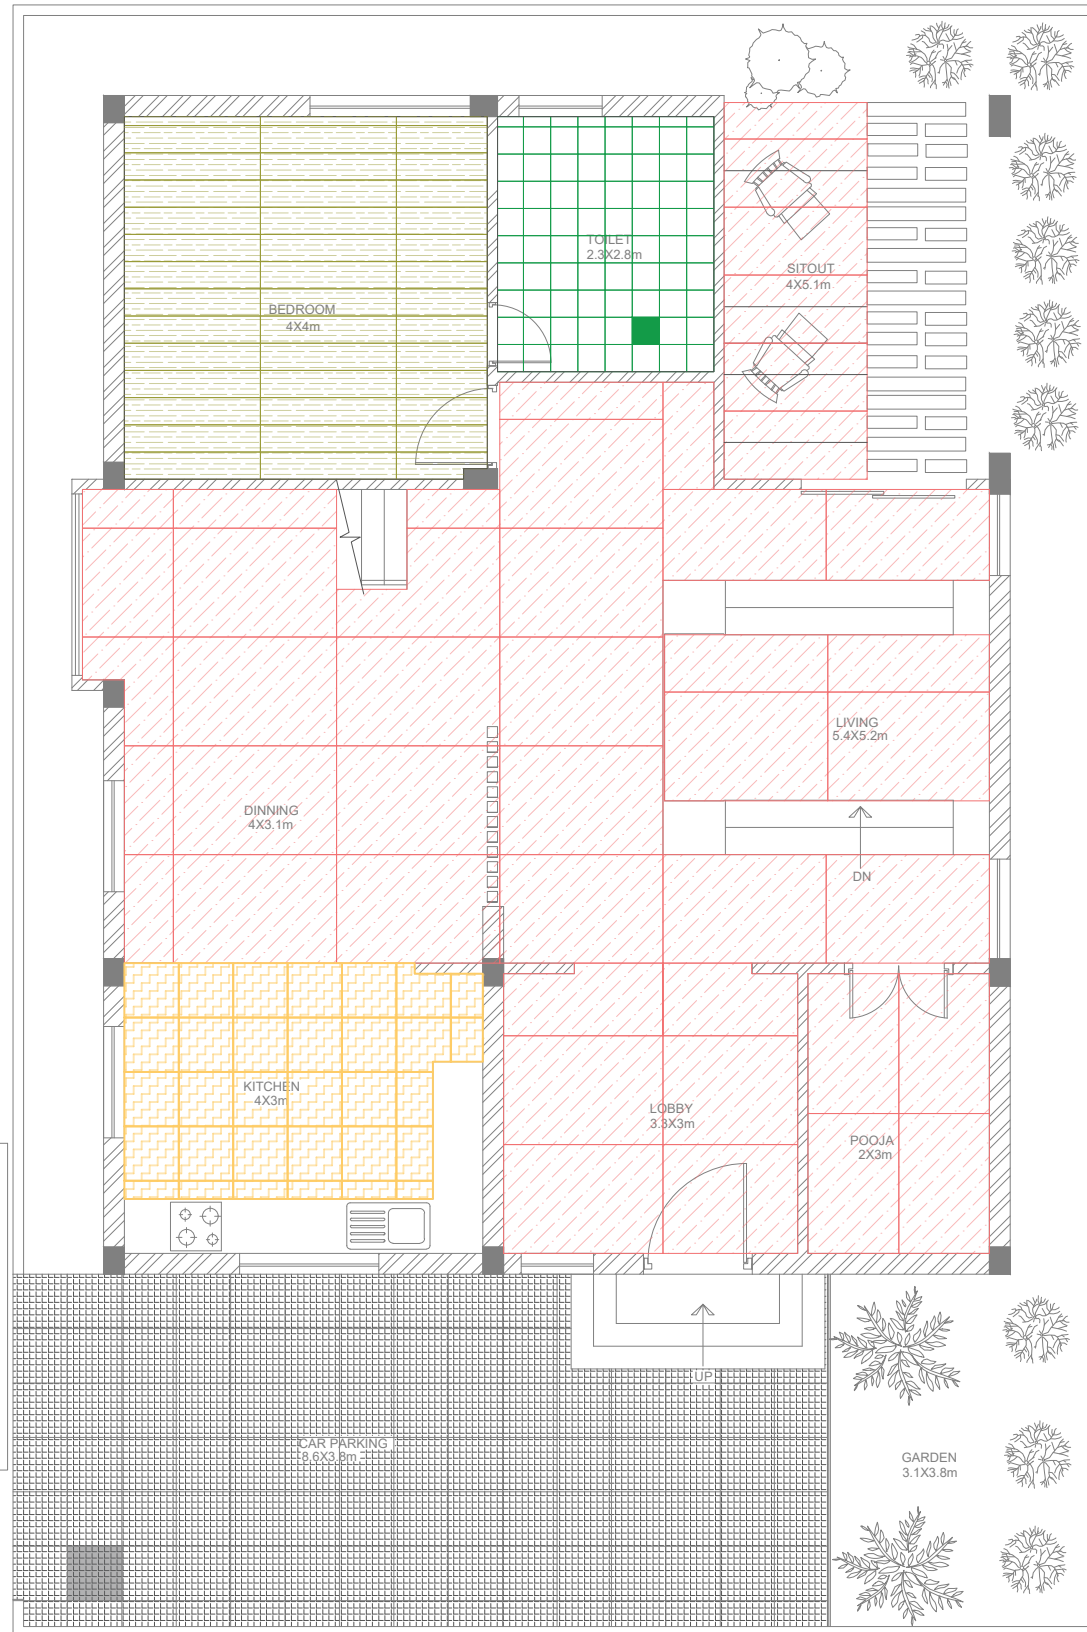

GROUND FLOOR PLAN

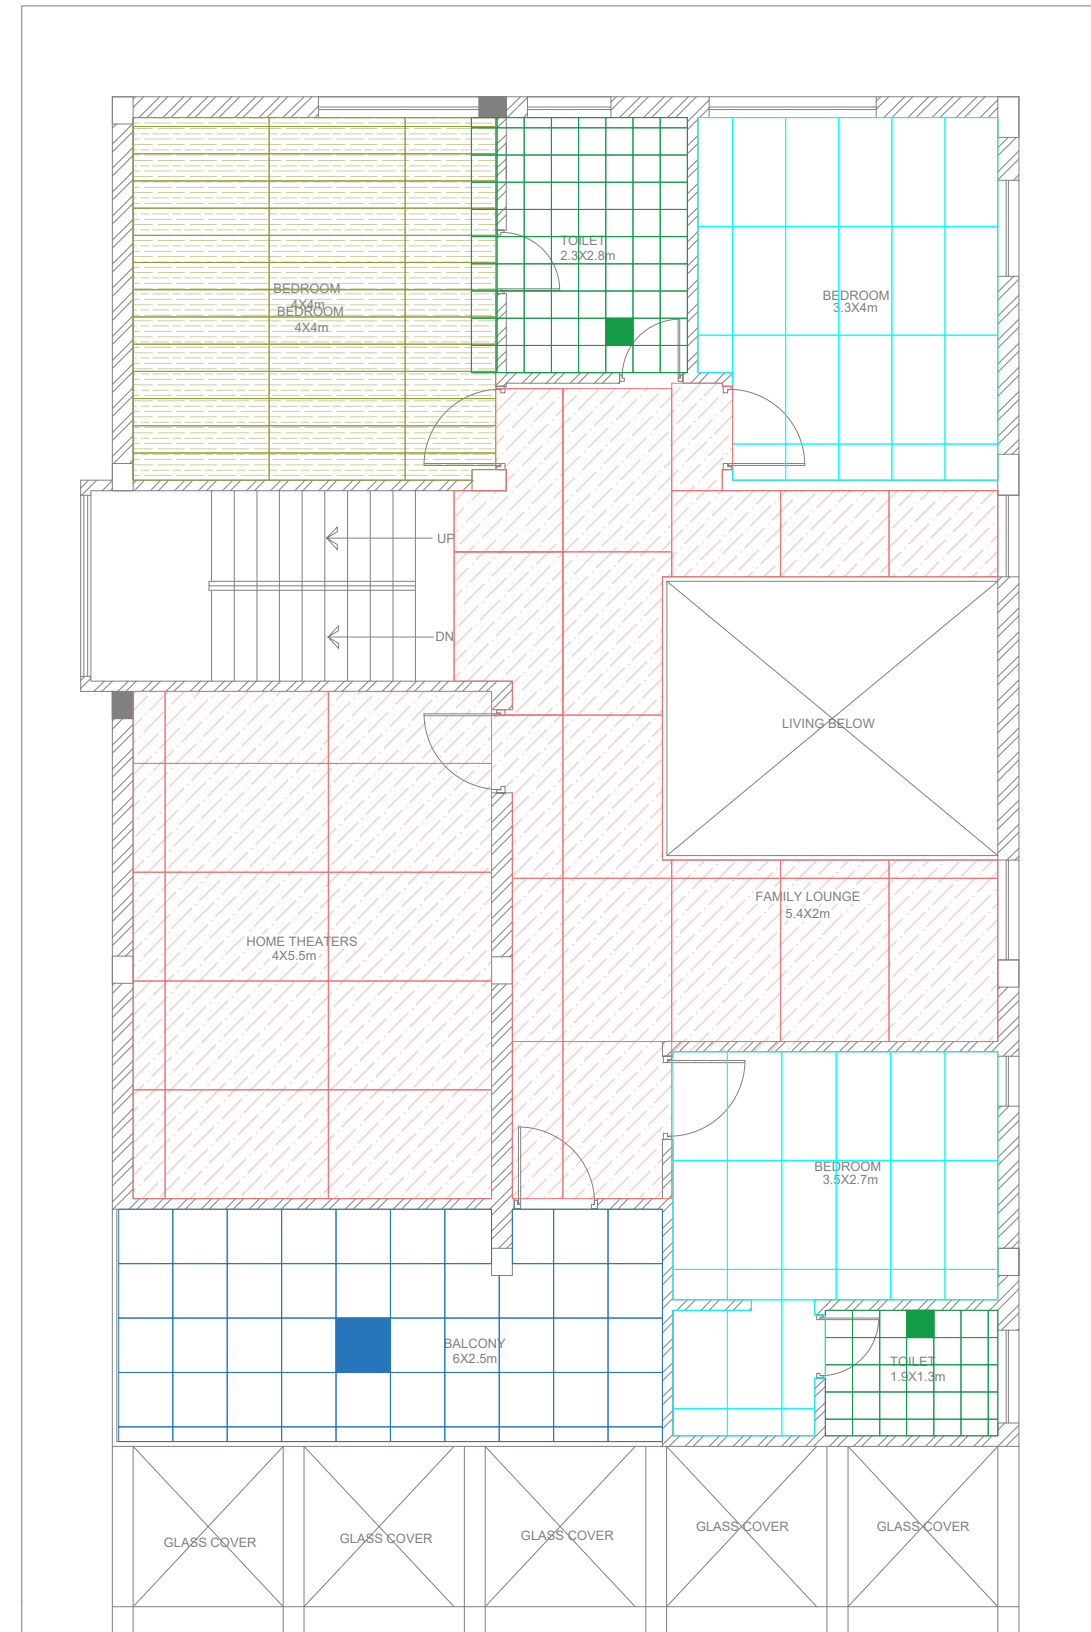


FIRST FLOOR PLAN

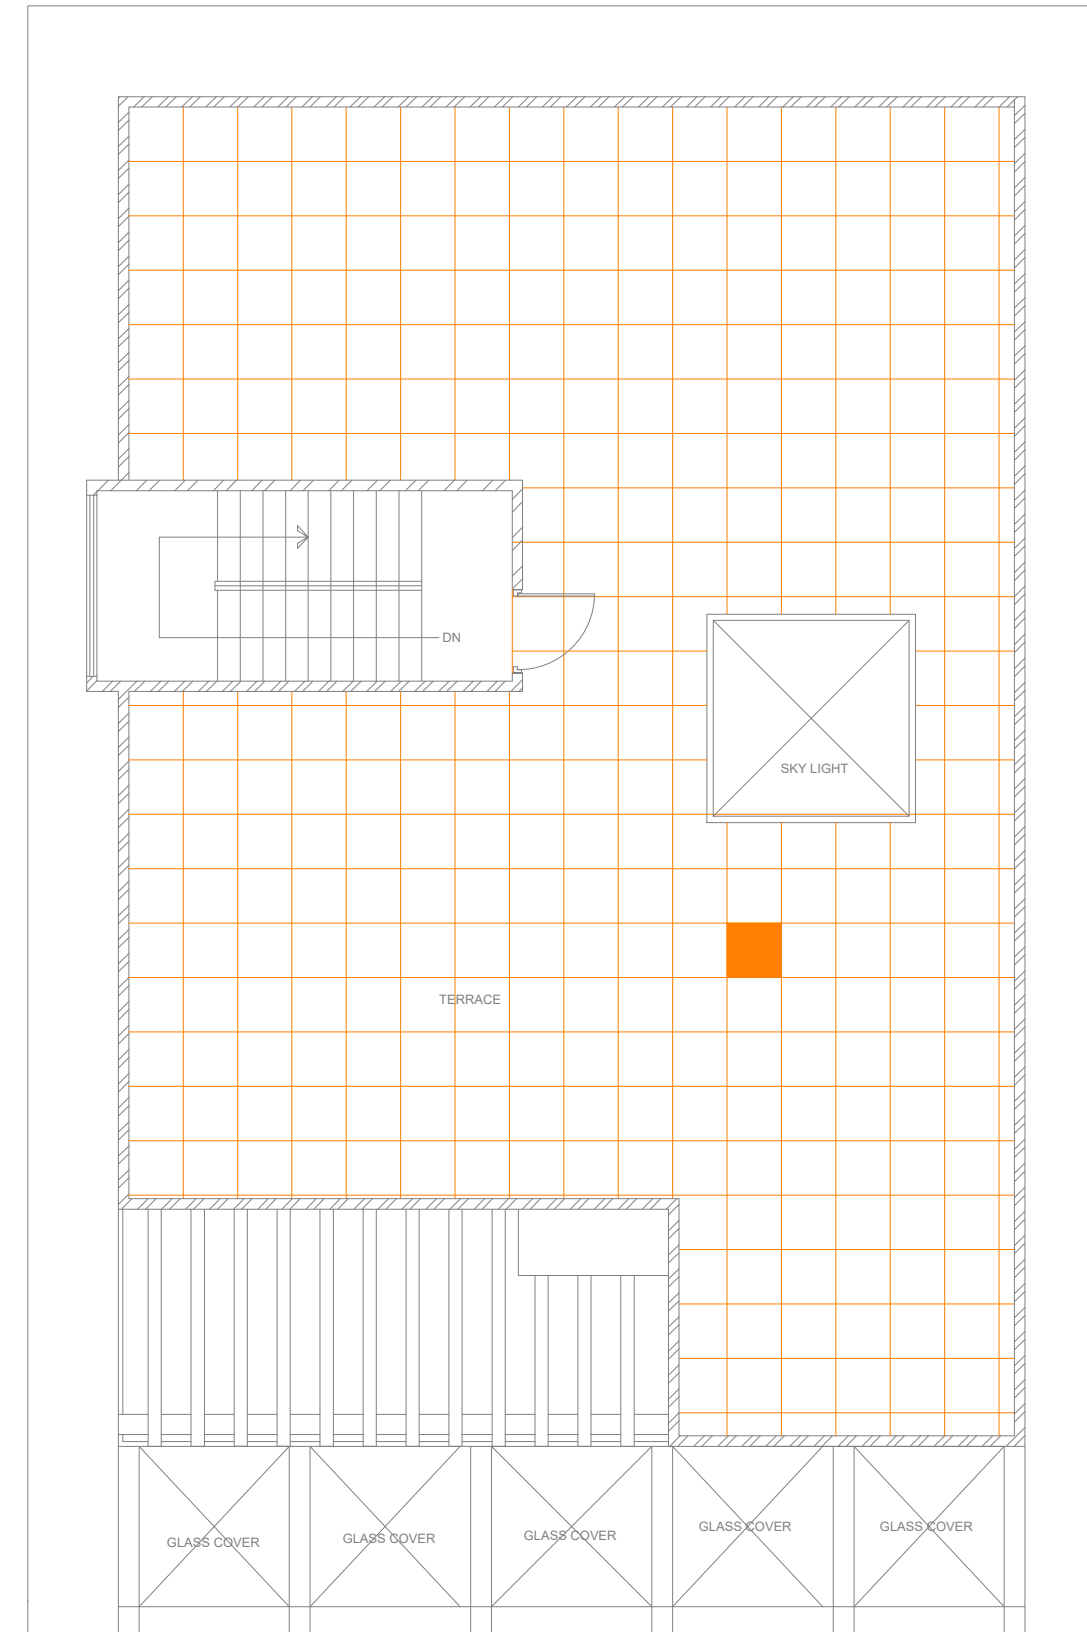


TERRACE PLAN

LEGEND		
SYMBOL	DIMENSION	LOCATION
	CONCRETE TILE 0.6 X 0.6	PARKING
	VITRIFIED TILE 1.8 X 1.2 m 1.2 X 0.6 m	LOBBY LIVING DINING FAMILY LOUNGE HOME THEATER
	VITRIFIED TILE 0.6 X 0.6 m	KITCHEN
	CERAMIC TILE 0.6 X 0.6 m	BALCONY
	WOODEN FLOOR 0.9 X 0.05 m	BEDROOMS
	CERAMIC TILE 0.3 X 0.3 m	TOILET
	WEATHER PROOF TILE 0.6 X 0.6 m	TERRACE
	VITRIFIED TILE 1.2 X 0.6 m	BEDROOMS

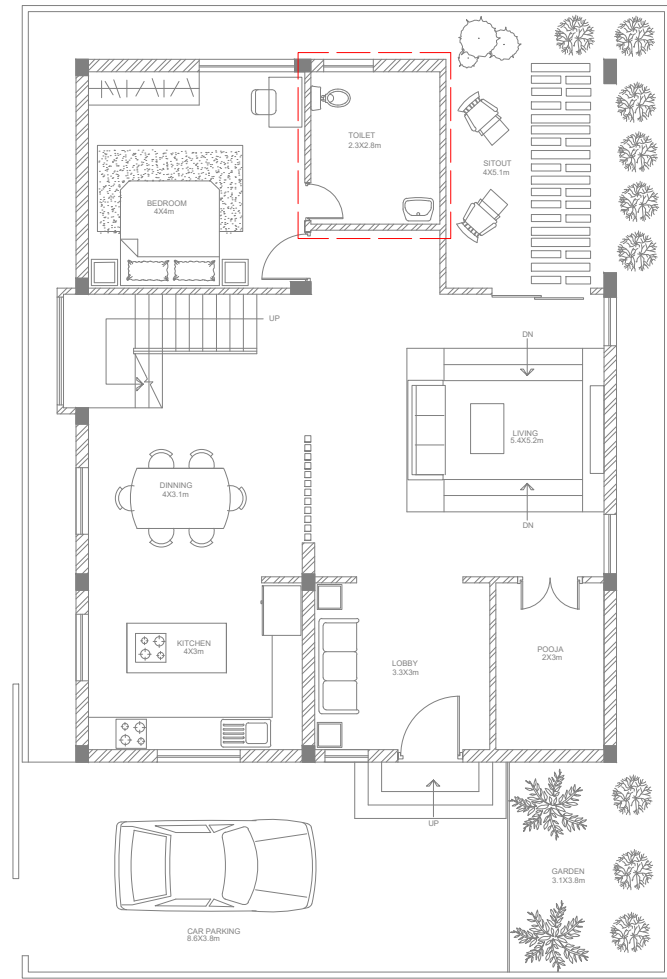


KEY PLAN

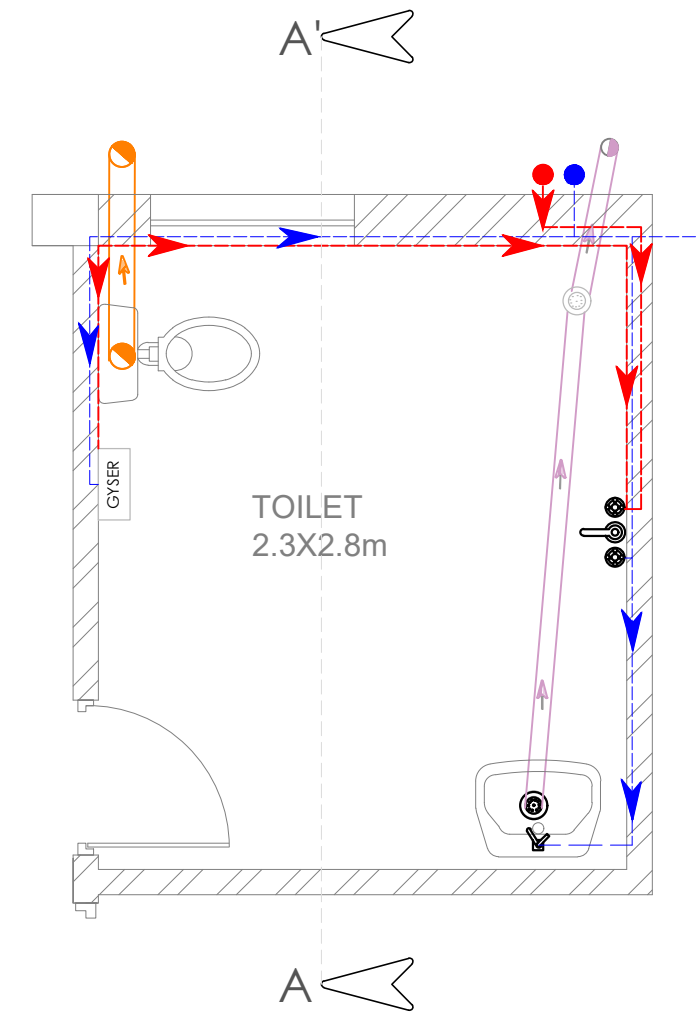


TOILET PLAN




SCHEMATIC PLAN

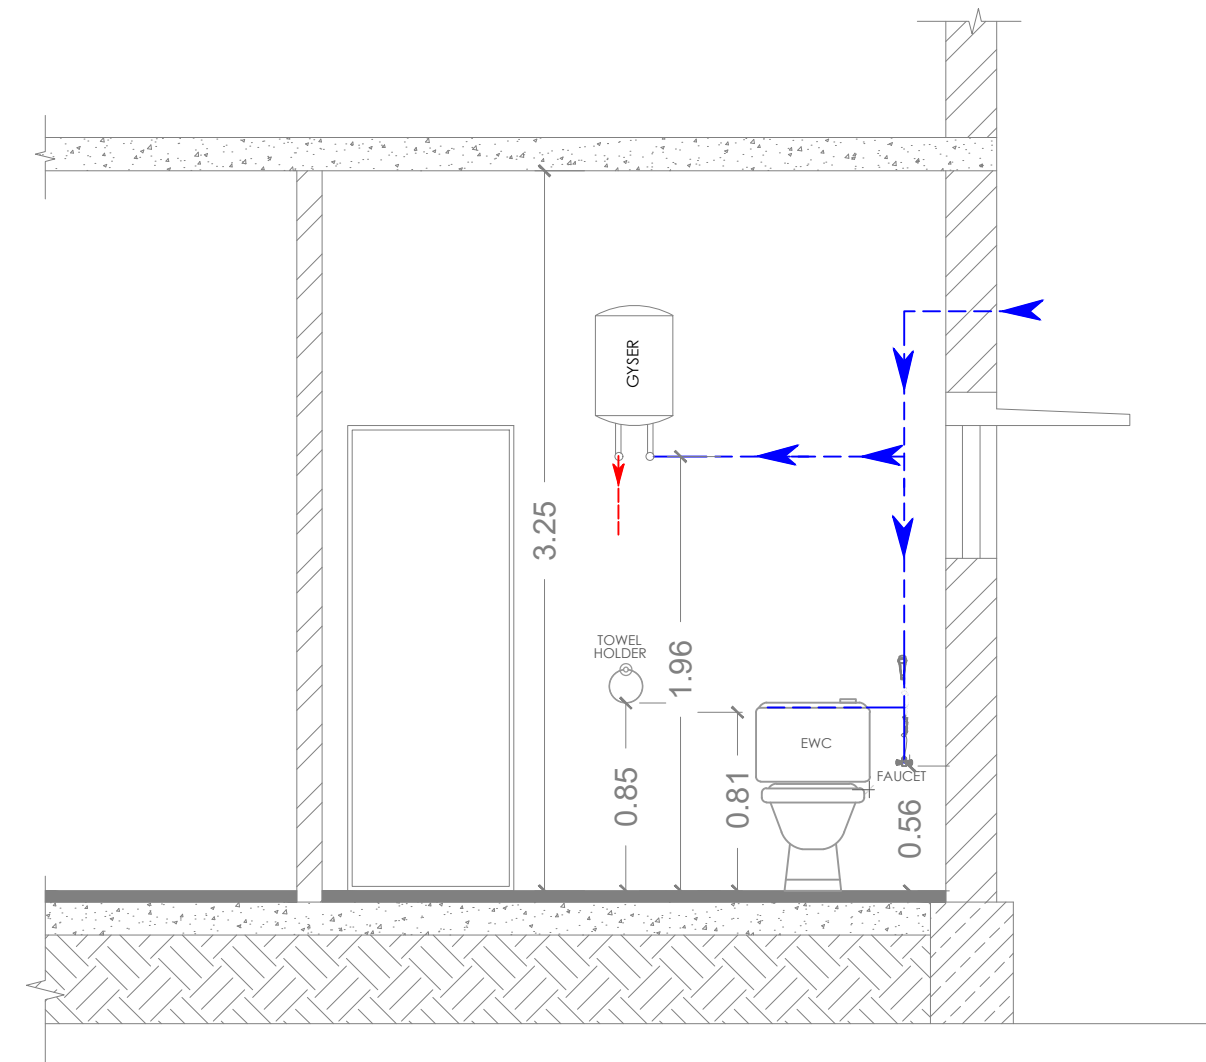


SECTION AA'

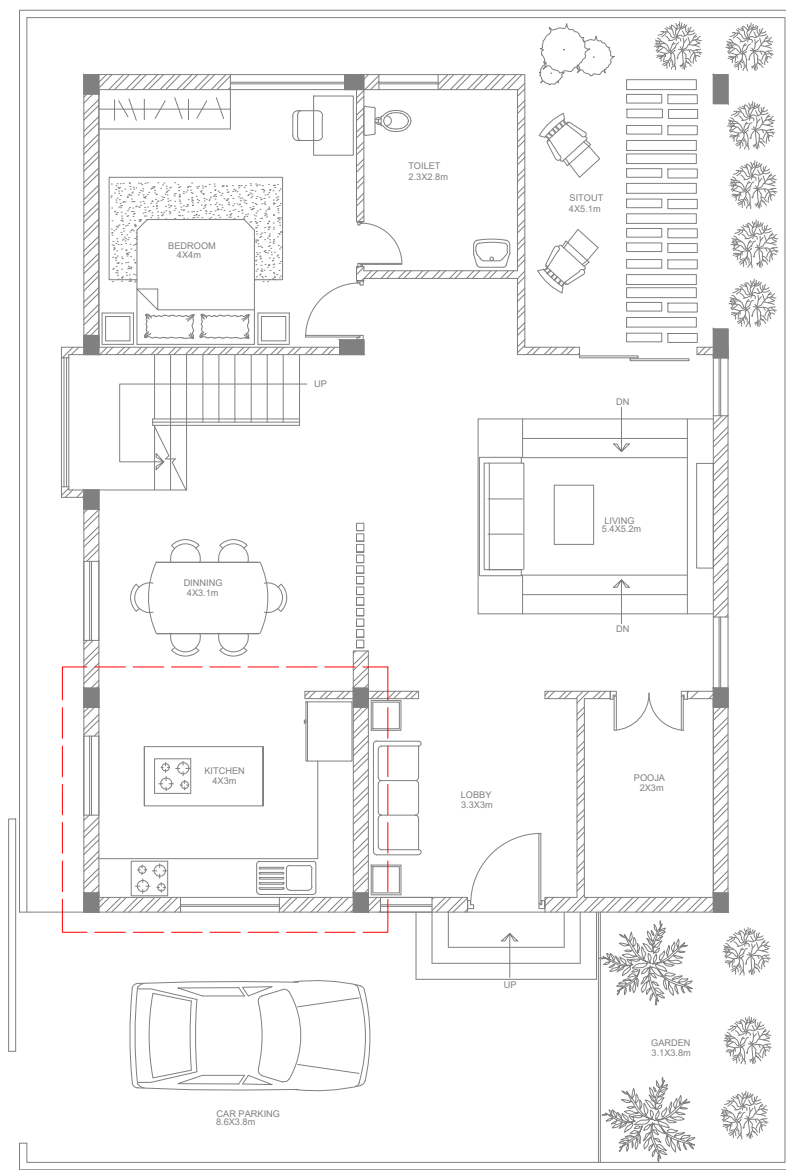


KEY PLAN

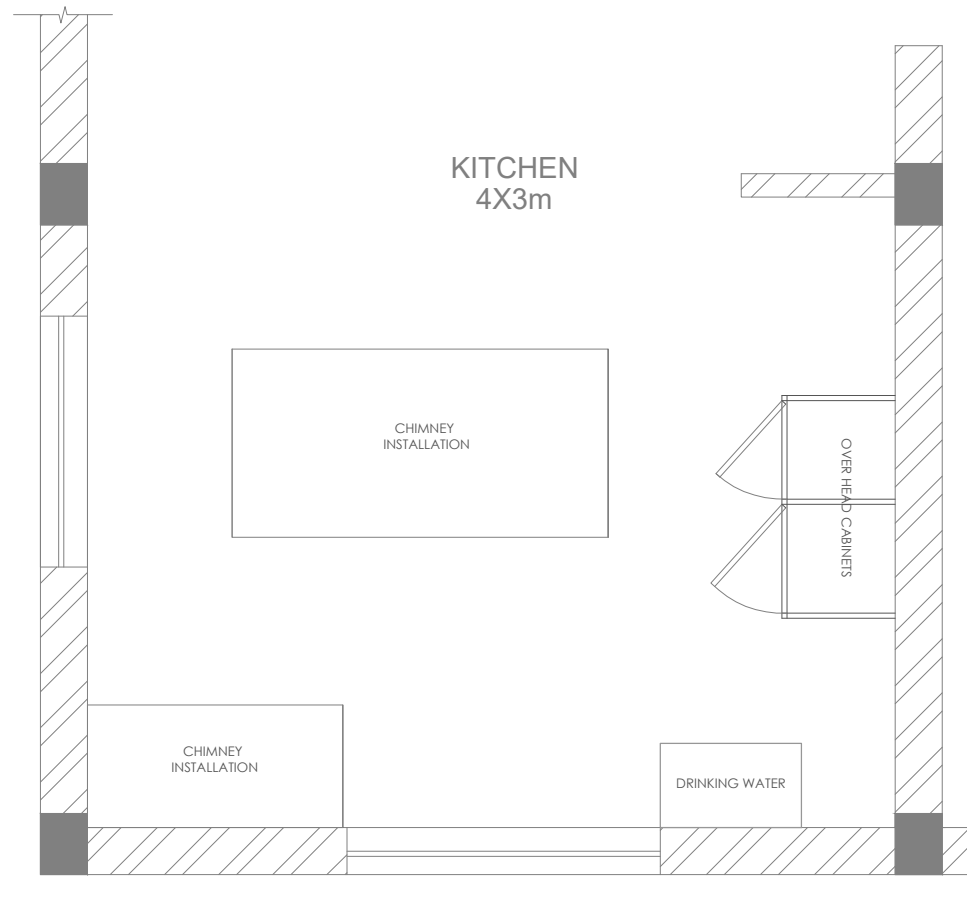


KITCHEN PLAN AT 2.1M LVL.

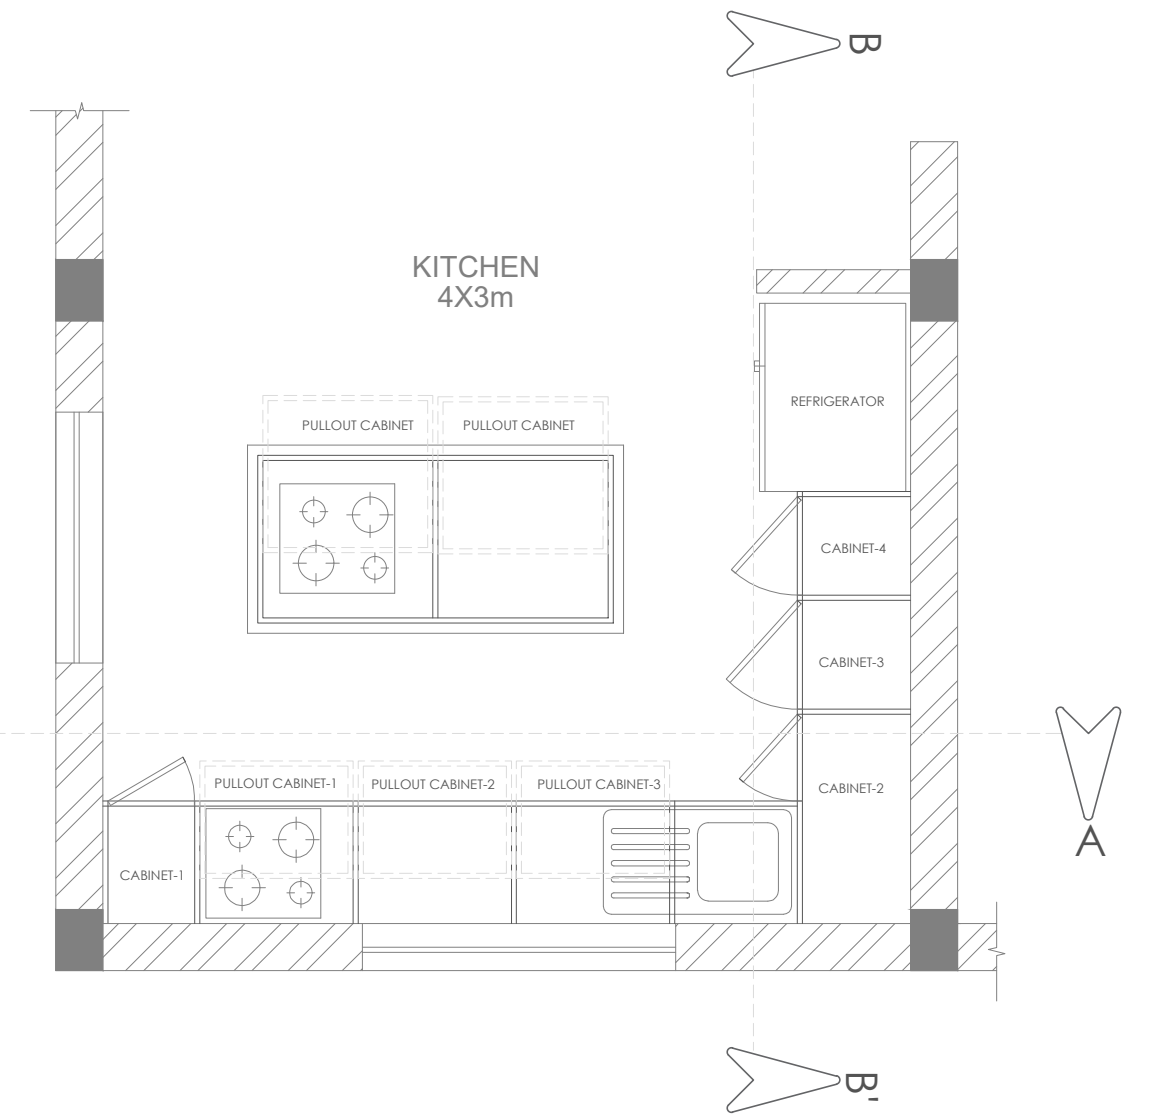


KITCHEN PLAN AT 0.9M LVL.

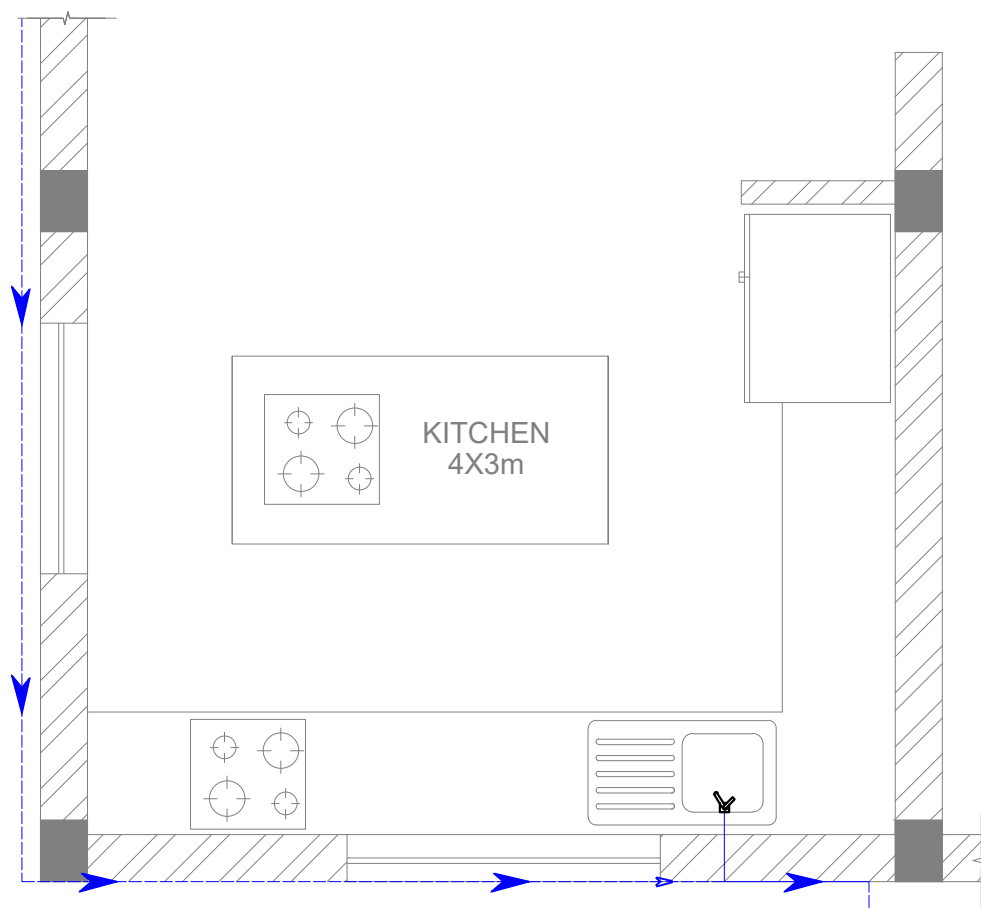


SCHEMATIC KITCHEN PLAN

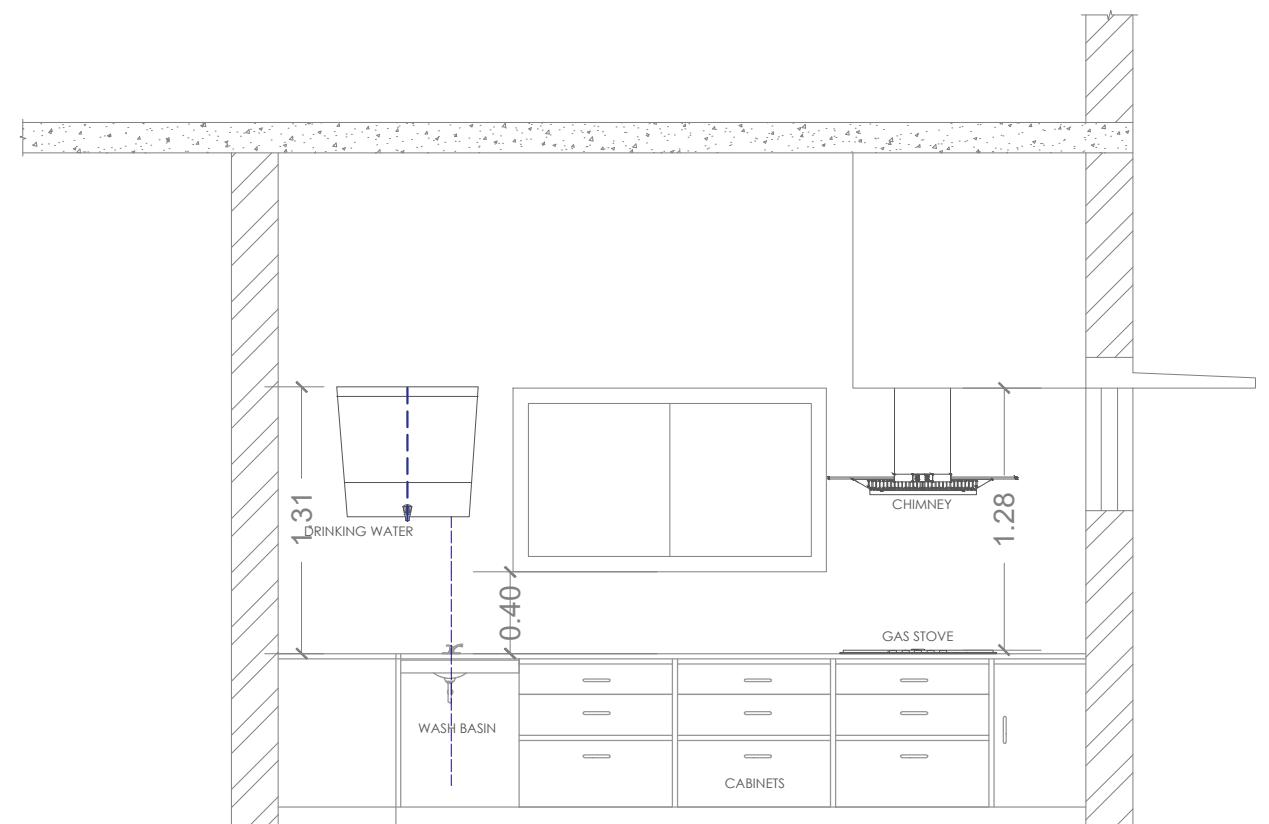



SECTION AA'

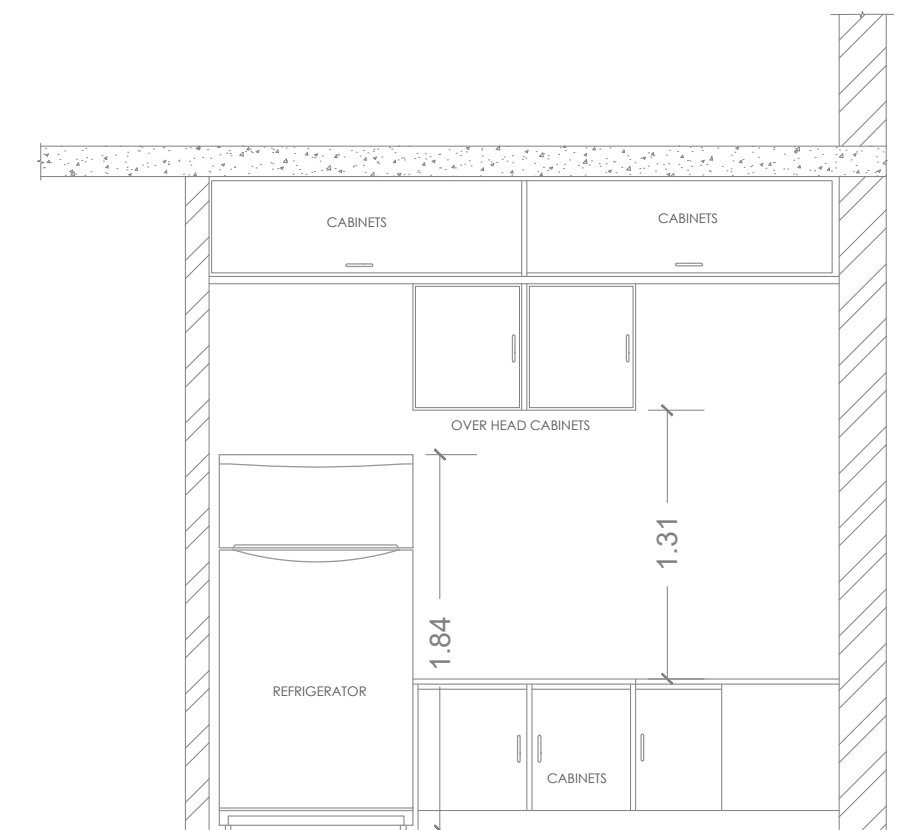

SECTION BB'

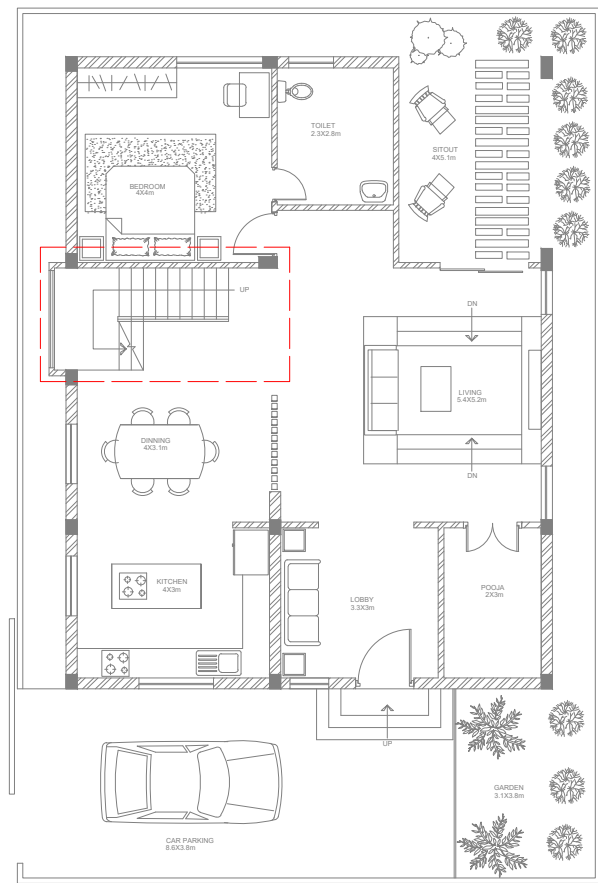


KEY PLAN

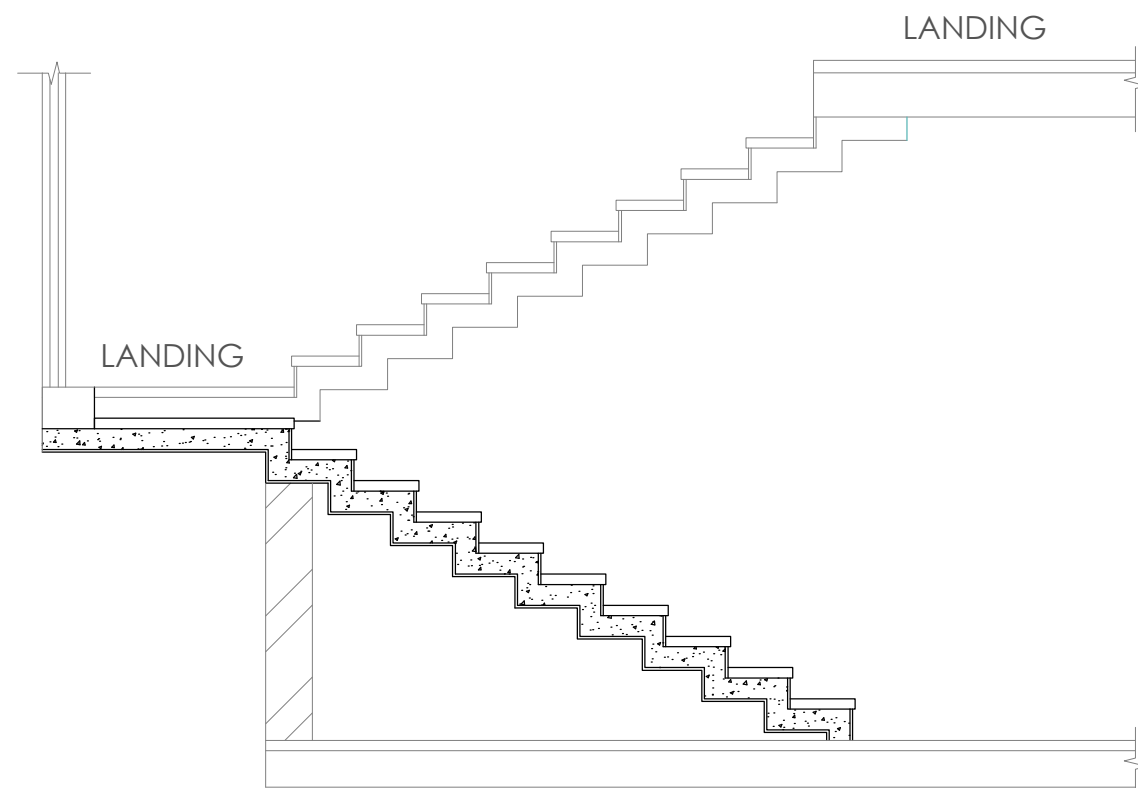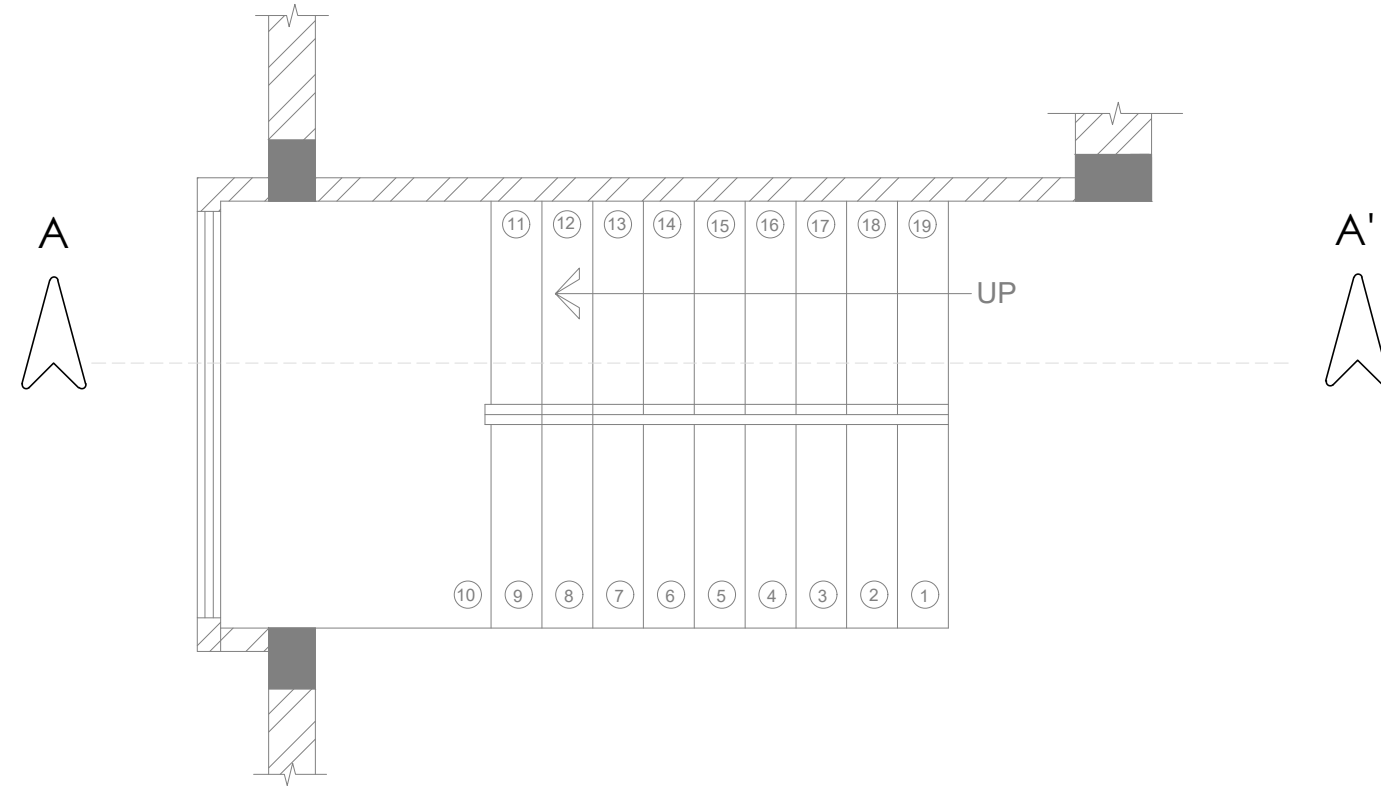


SECTION AA'

RISER - 0.15m
 THREAD - 0.3m
 WAIST SLAB 0.12m THK

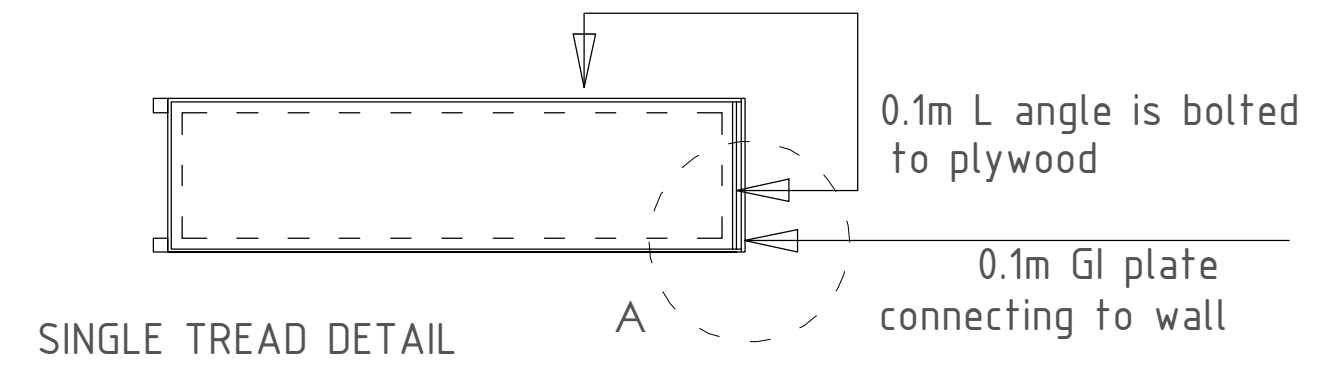

SINGLE TREAD DETAIL

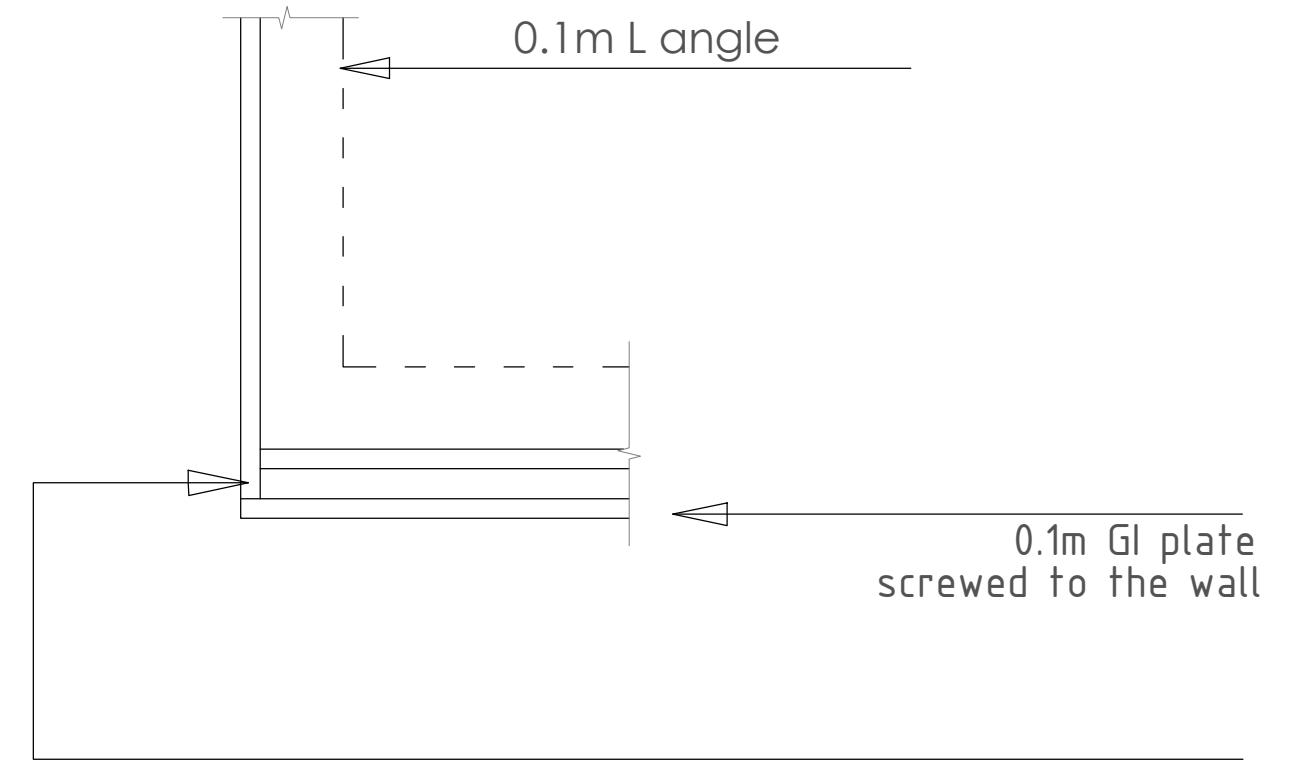

DETAIL A

welded to the plate in the wall,
 such that the plate is hidden
 under wall plastering.