



GROUND FLOOR PLAN



SECTION AA'
SCALE -1: 500



ACADAMIC BLOCK

SCALE -1: 500



FIRST FLOOR PLAN



GROUND FLOOR PLAN




FIRST FLOOR PLAN



SECOND FLOOR



FOURTH FLOOR


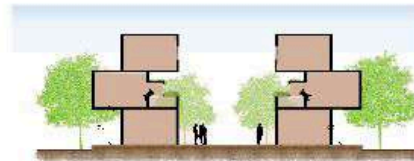


SECTION AA''



SECTION BB''

HOSTEL BLOCK SCALE -1: 200

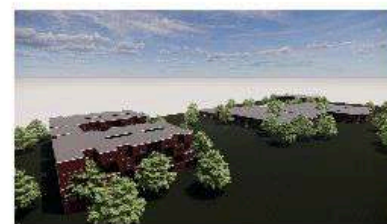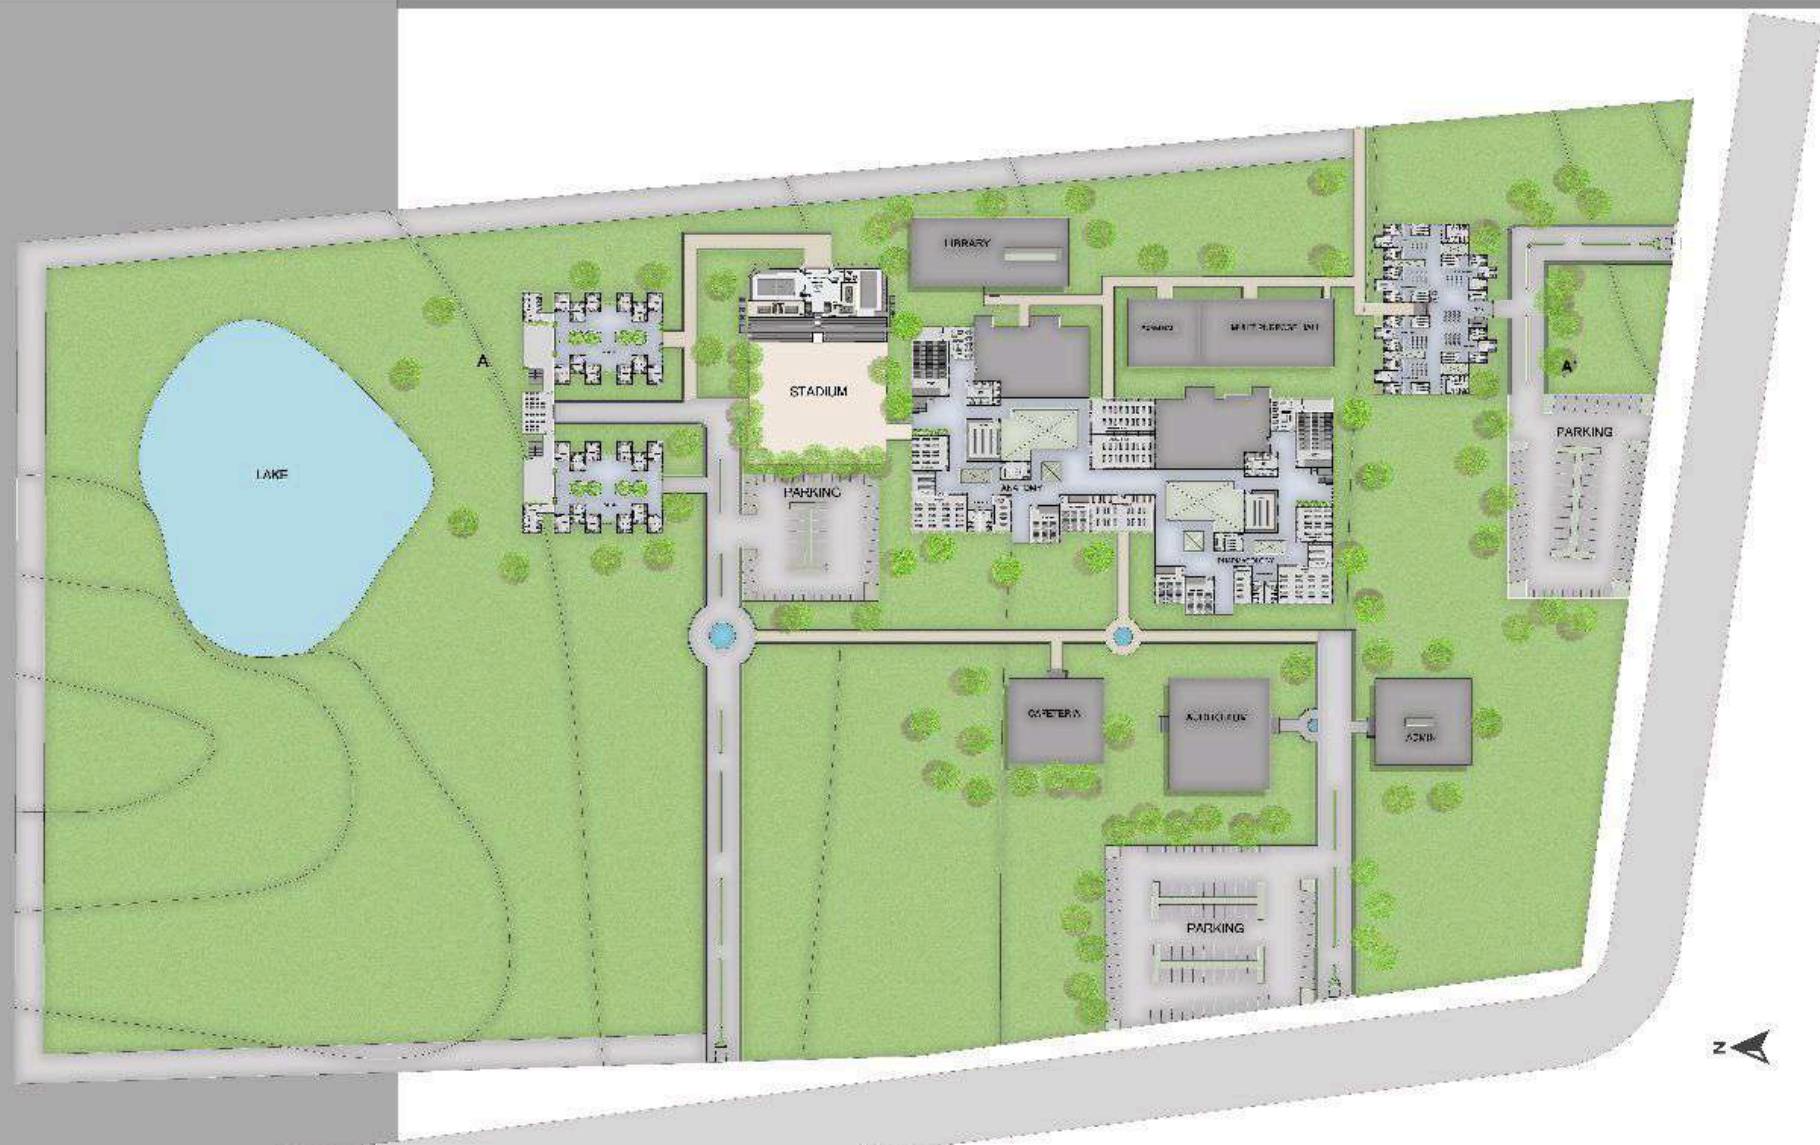


FIRST FLOOR PLAN

MASTER PLAN

SCALE -1: 750




GROUND FLOOR PLAN

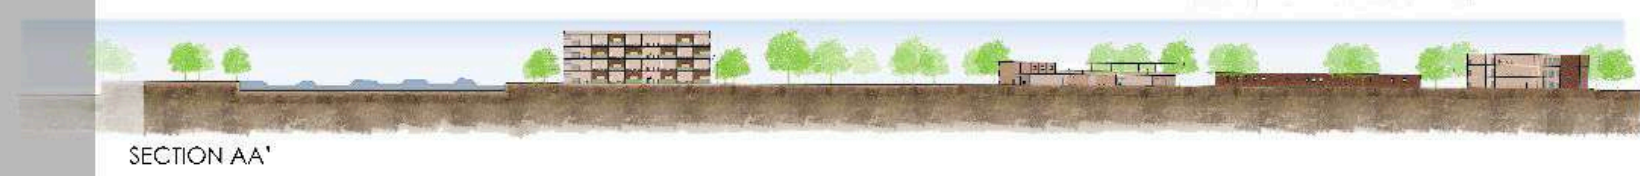

SECTION AA'

MASTER PLAN

SCALE -1: 750

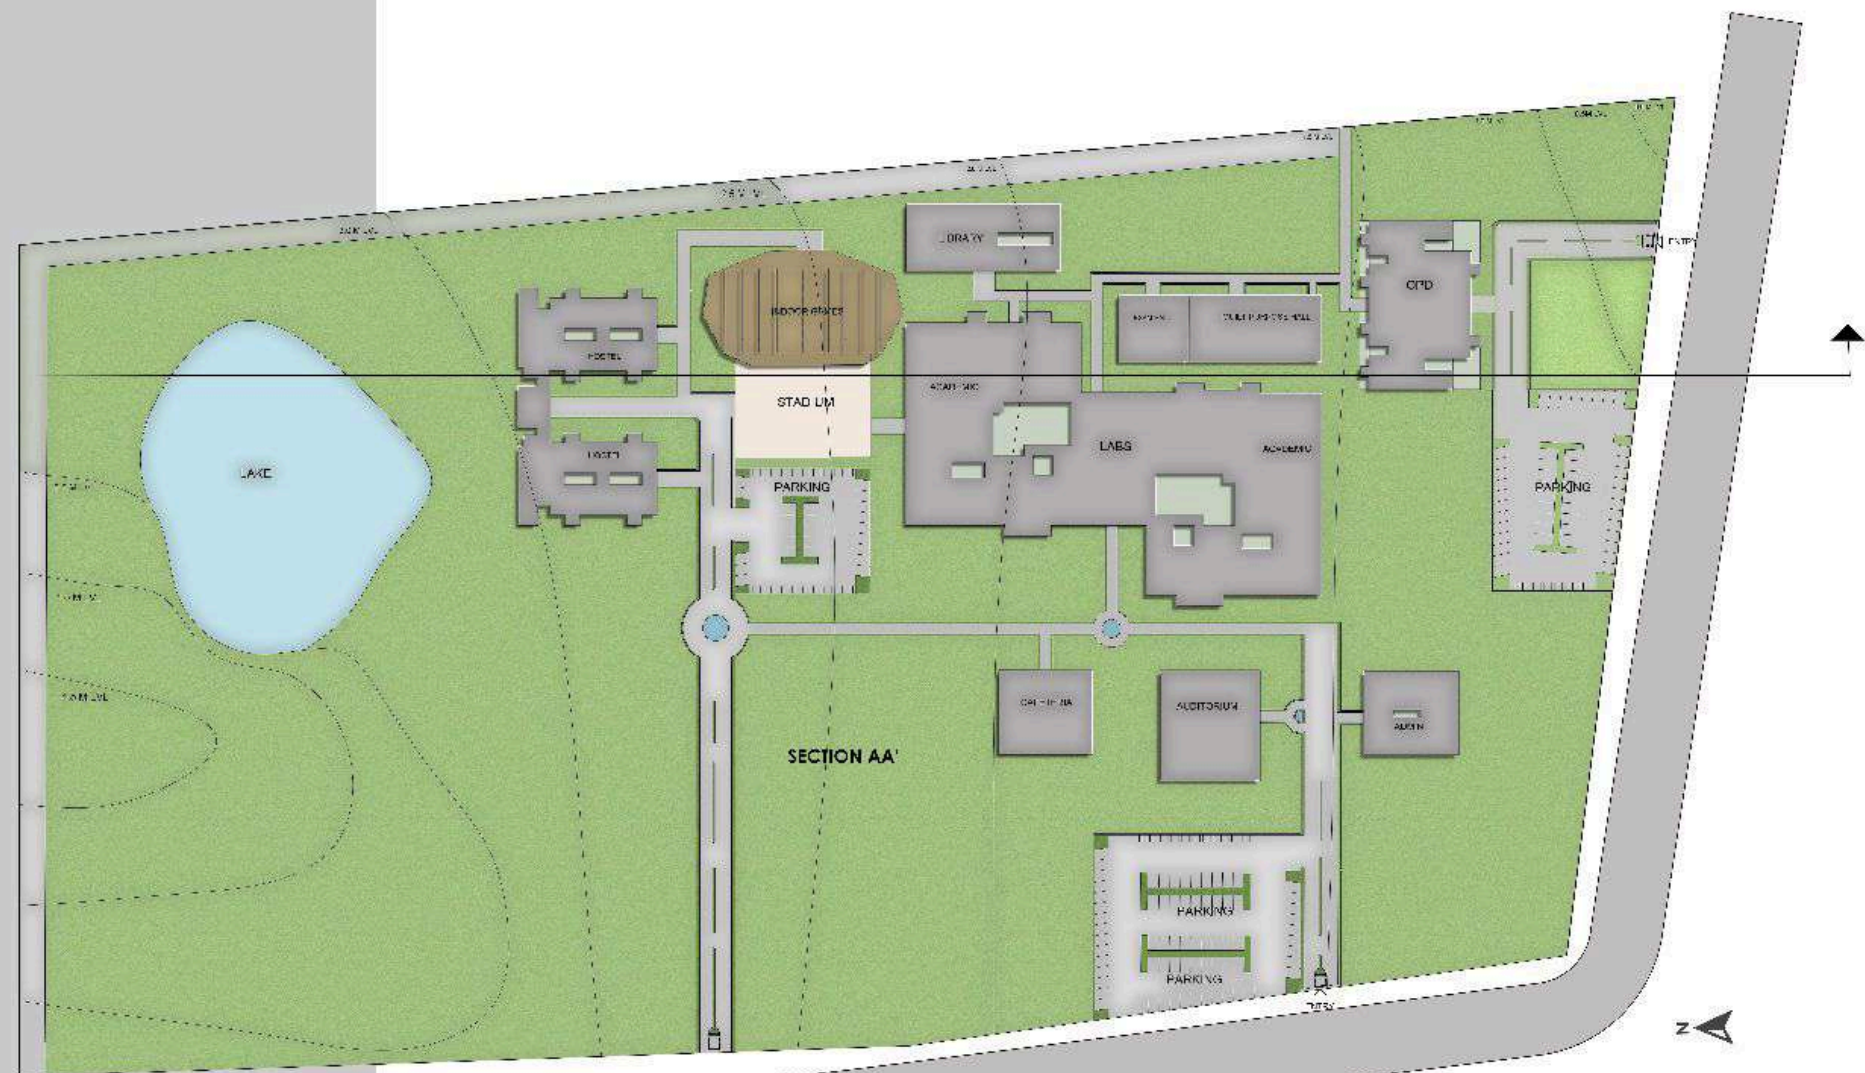


ROOF PLAN

SCALE - 1: 750



GROUND FLOOR PLAN

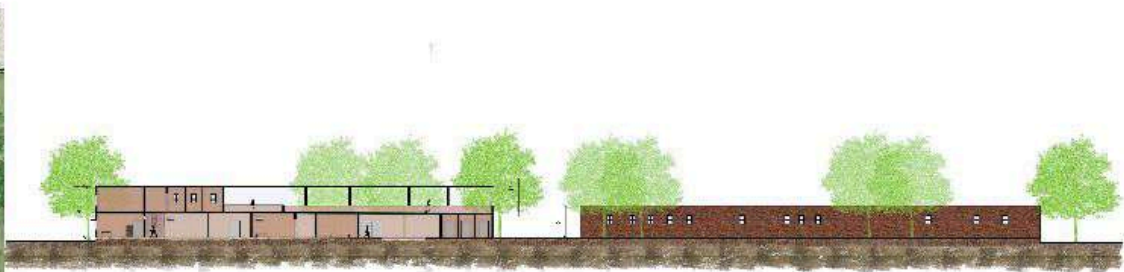

SECTION AA'
SCALE -1: 500



ACADAMIC BLOCK


SCALE -1: 500




FIRST FLOOR PLAN



GROUND FLOOR PLAN

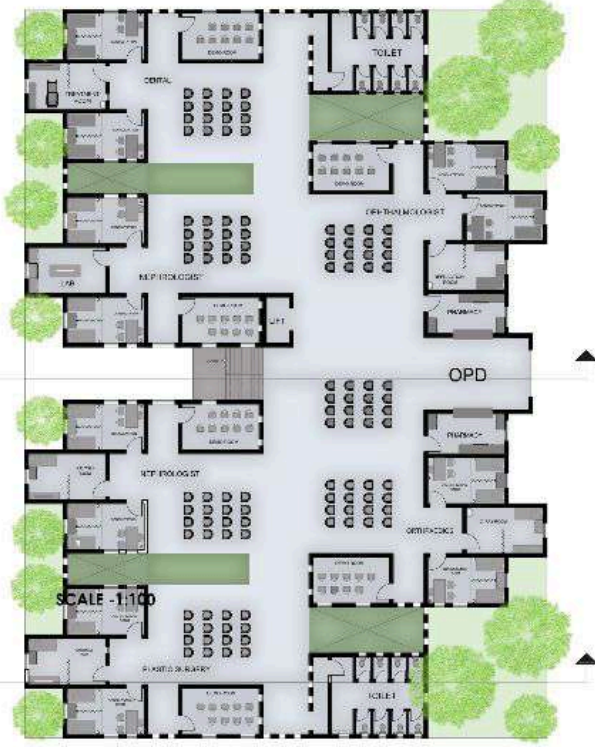


FIRST FLOOR PLAN

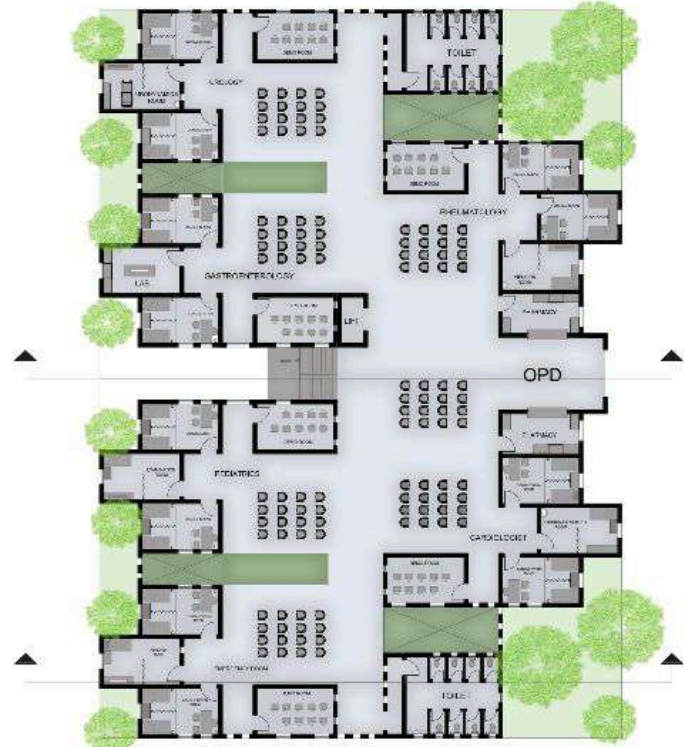


SECOND FLOOR



OPD SCALE - 1: 200

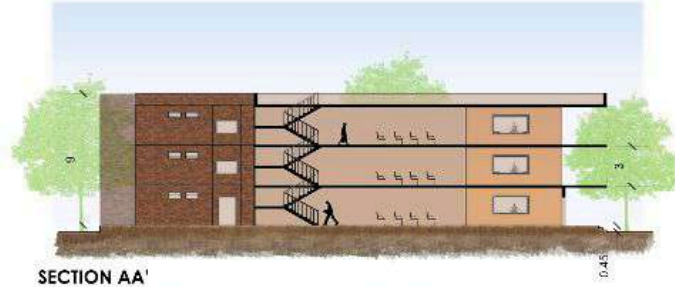

SECTION AA'

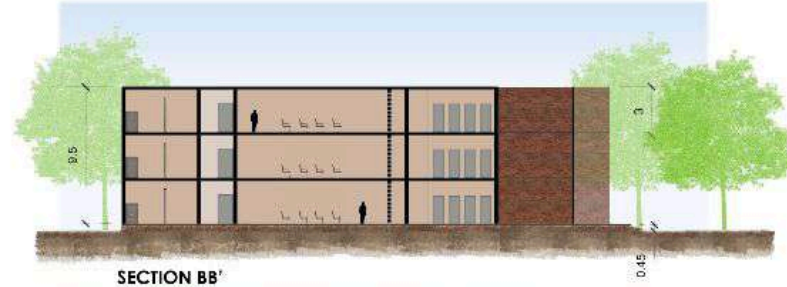


SECTION BB'






ADMIN
SCALE -1:100

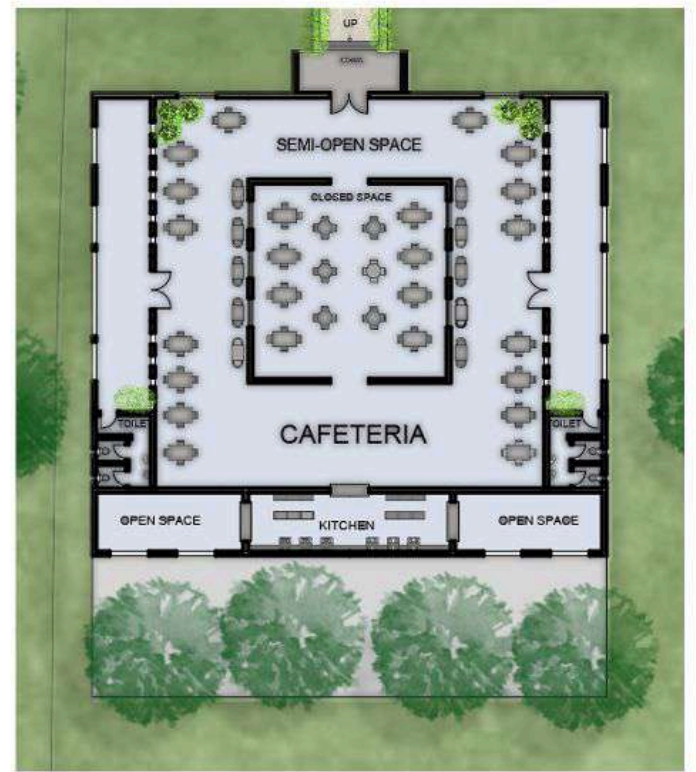

CAFETERIA
SCALE -1:100

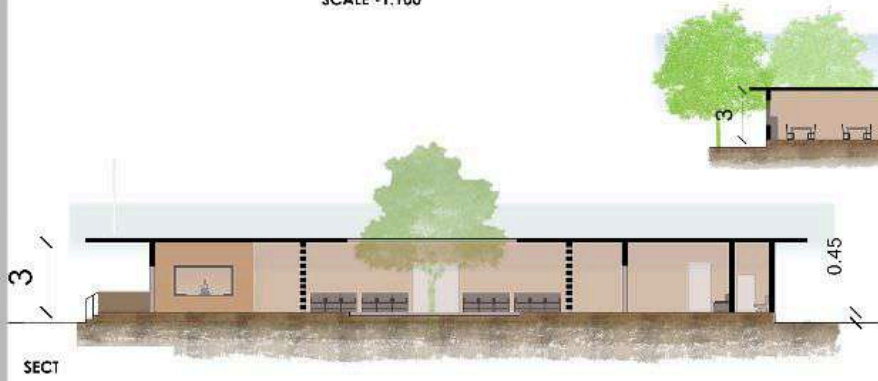

SECT



LIBRARY SECTION


ADMIN AND CAFETERIA




SOUTH ELEVATION

LONG SPAN STRUCTURE

SCALE - 1:500

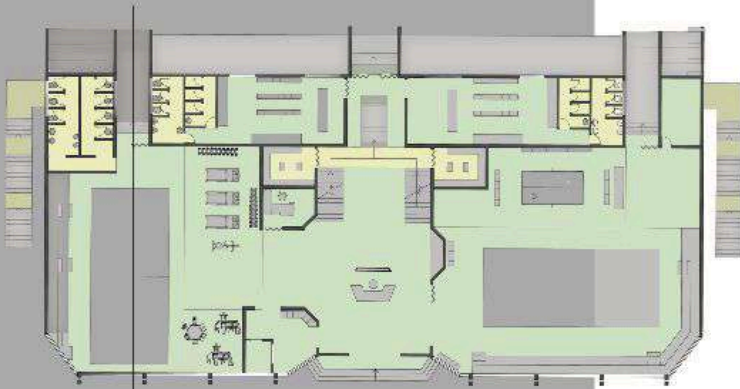


PLAN @ +1MLVL

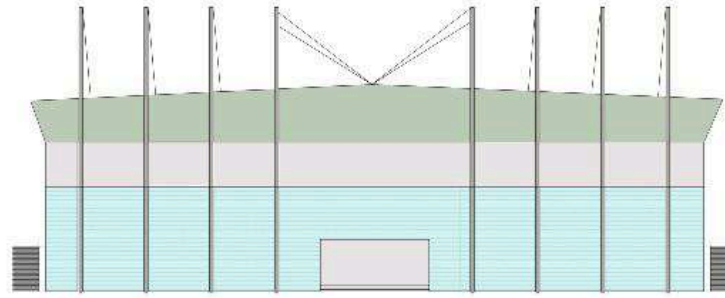

FRONT ELEVATION



ELEVATION

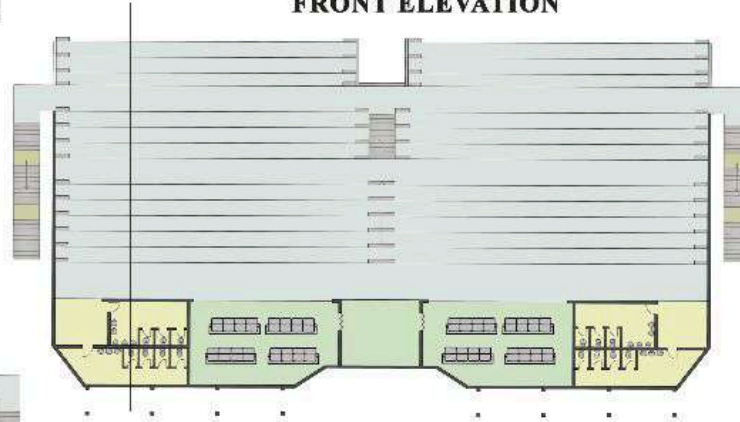


PLAN @ +9.5MLVL




TRUSS VIEW



PLAN @ +3.6MLVL

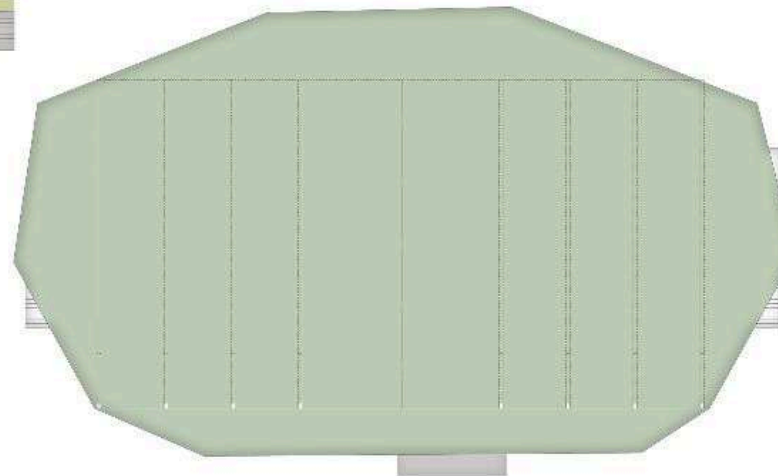

ROOF PLAN

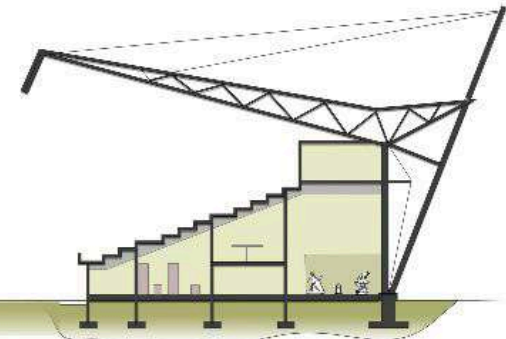

SECTION AA'

